



NOTES

1. All interior doors to be hung in frameless "EZY Jamb" frame system.
2. Concrete floors to be ground and sealed with a clear satin finish.
3. All baseboard to be 1x4 profile-less wood painted to match wall in a glossy finish.
4. Reference typical door elevations for hardware and finishes (A401).
5. Interior walls to be painted SW1111 "Super Duper Placeholder" (Satin).

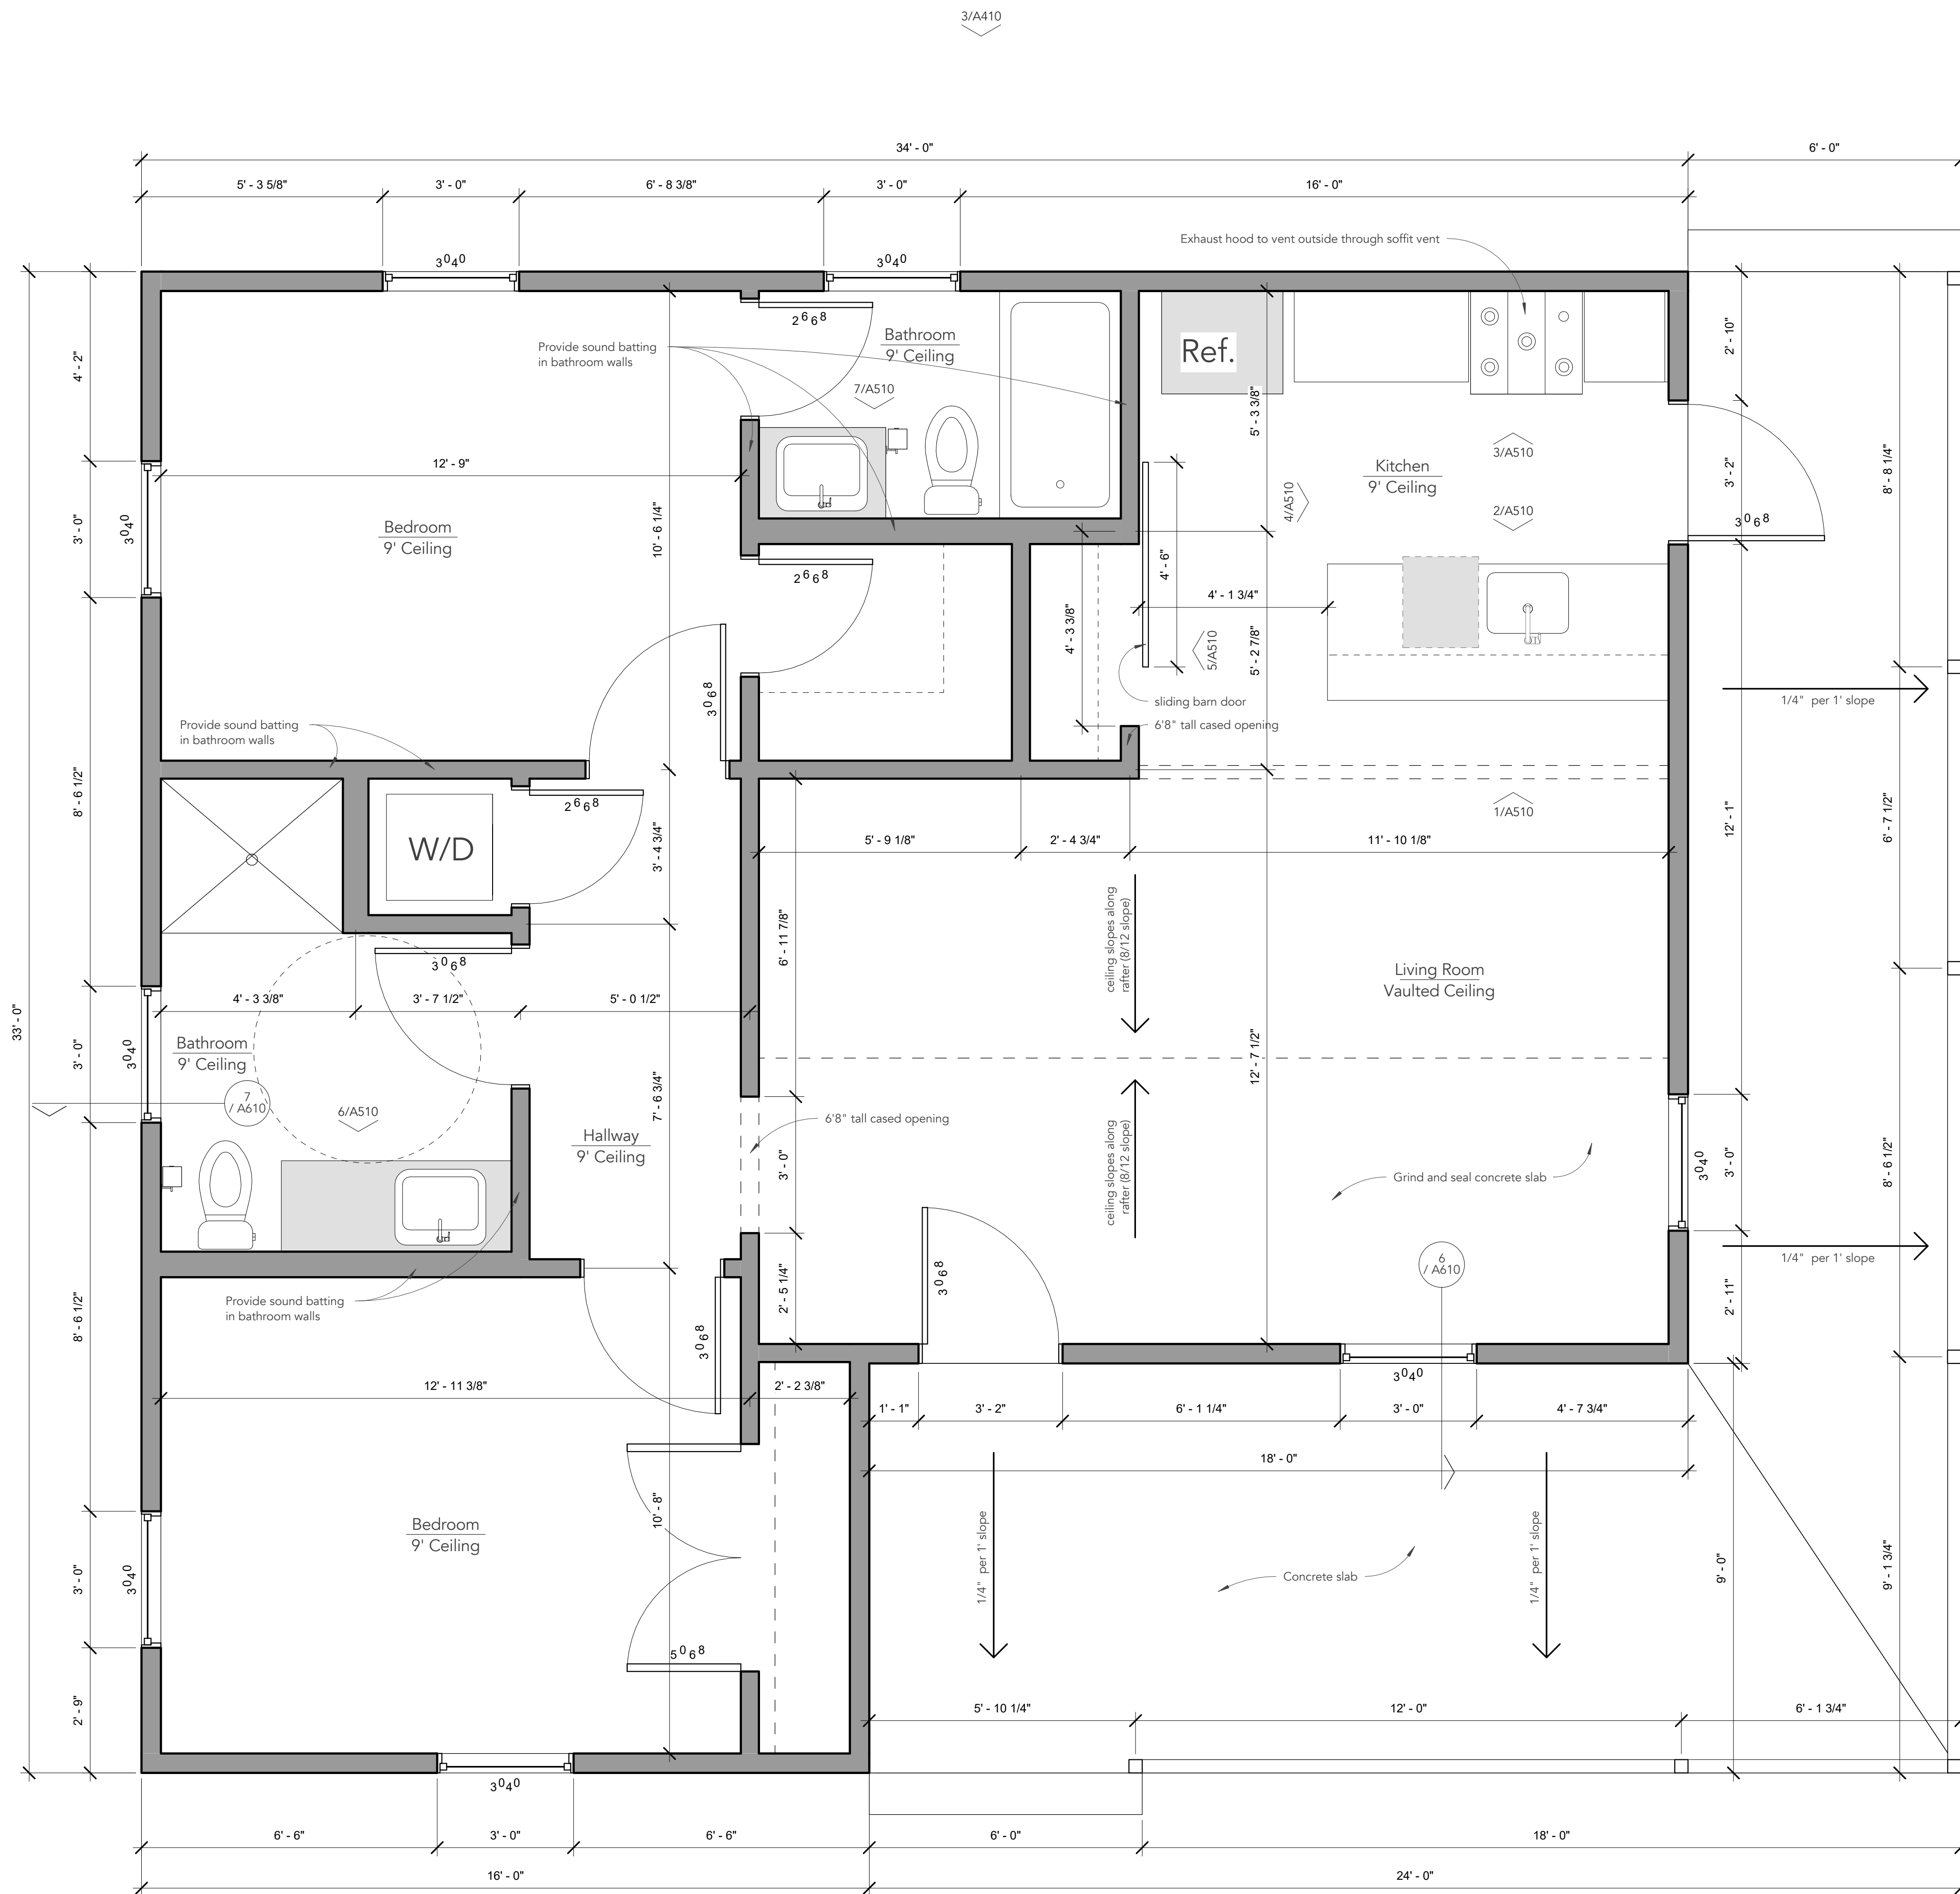

1 Floor Plan
1/2" = 1'-0"





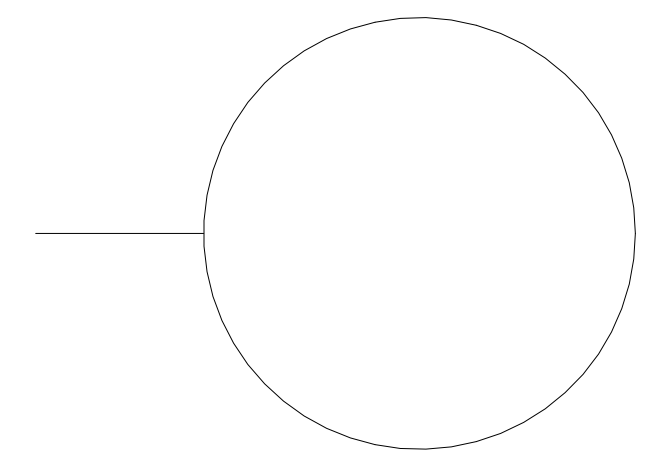


PROJECT NAME

Project Number: PROJECT #
Project Address: PROJECT ADDRESS
OKLAHOMA CITY, OK 70000

No.	Description	Date
-----	-------------	------

A210
House Type 1
Plans

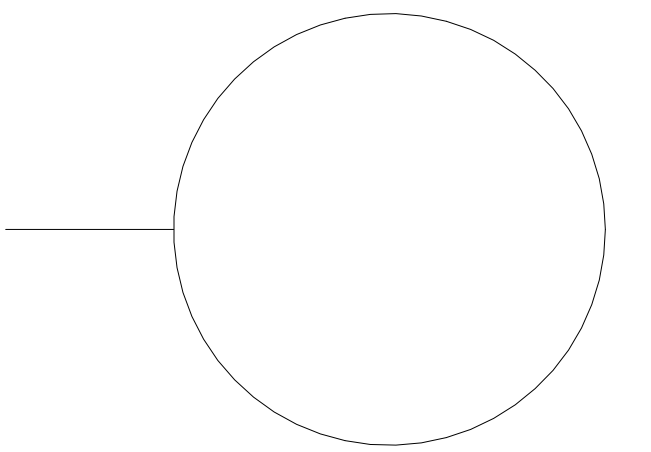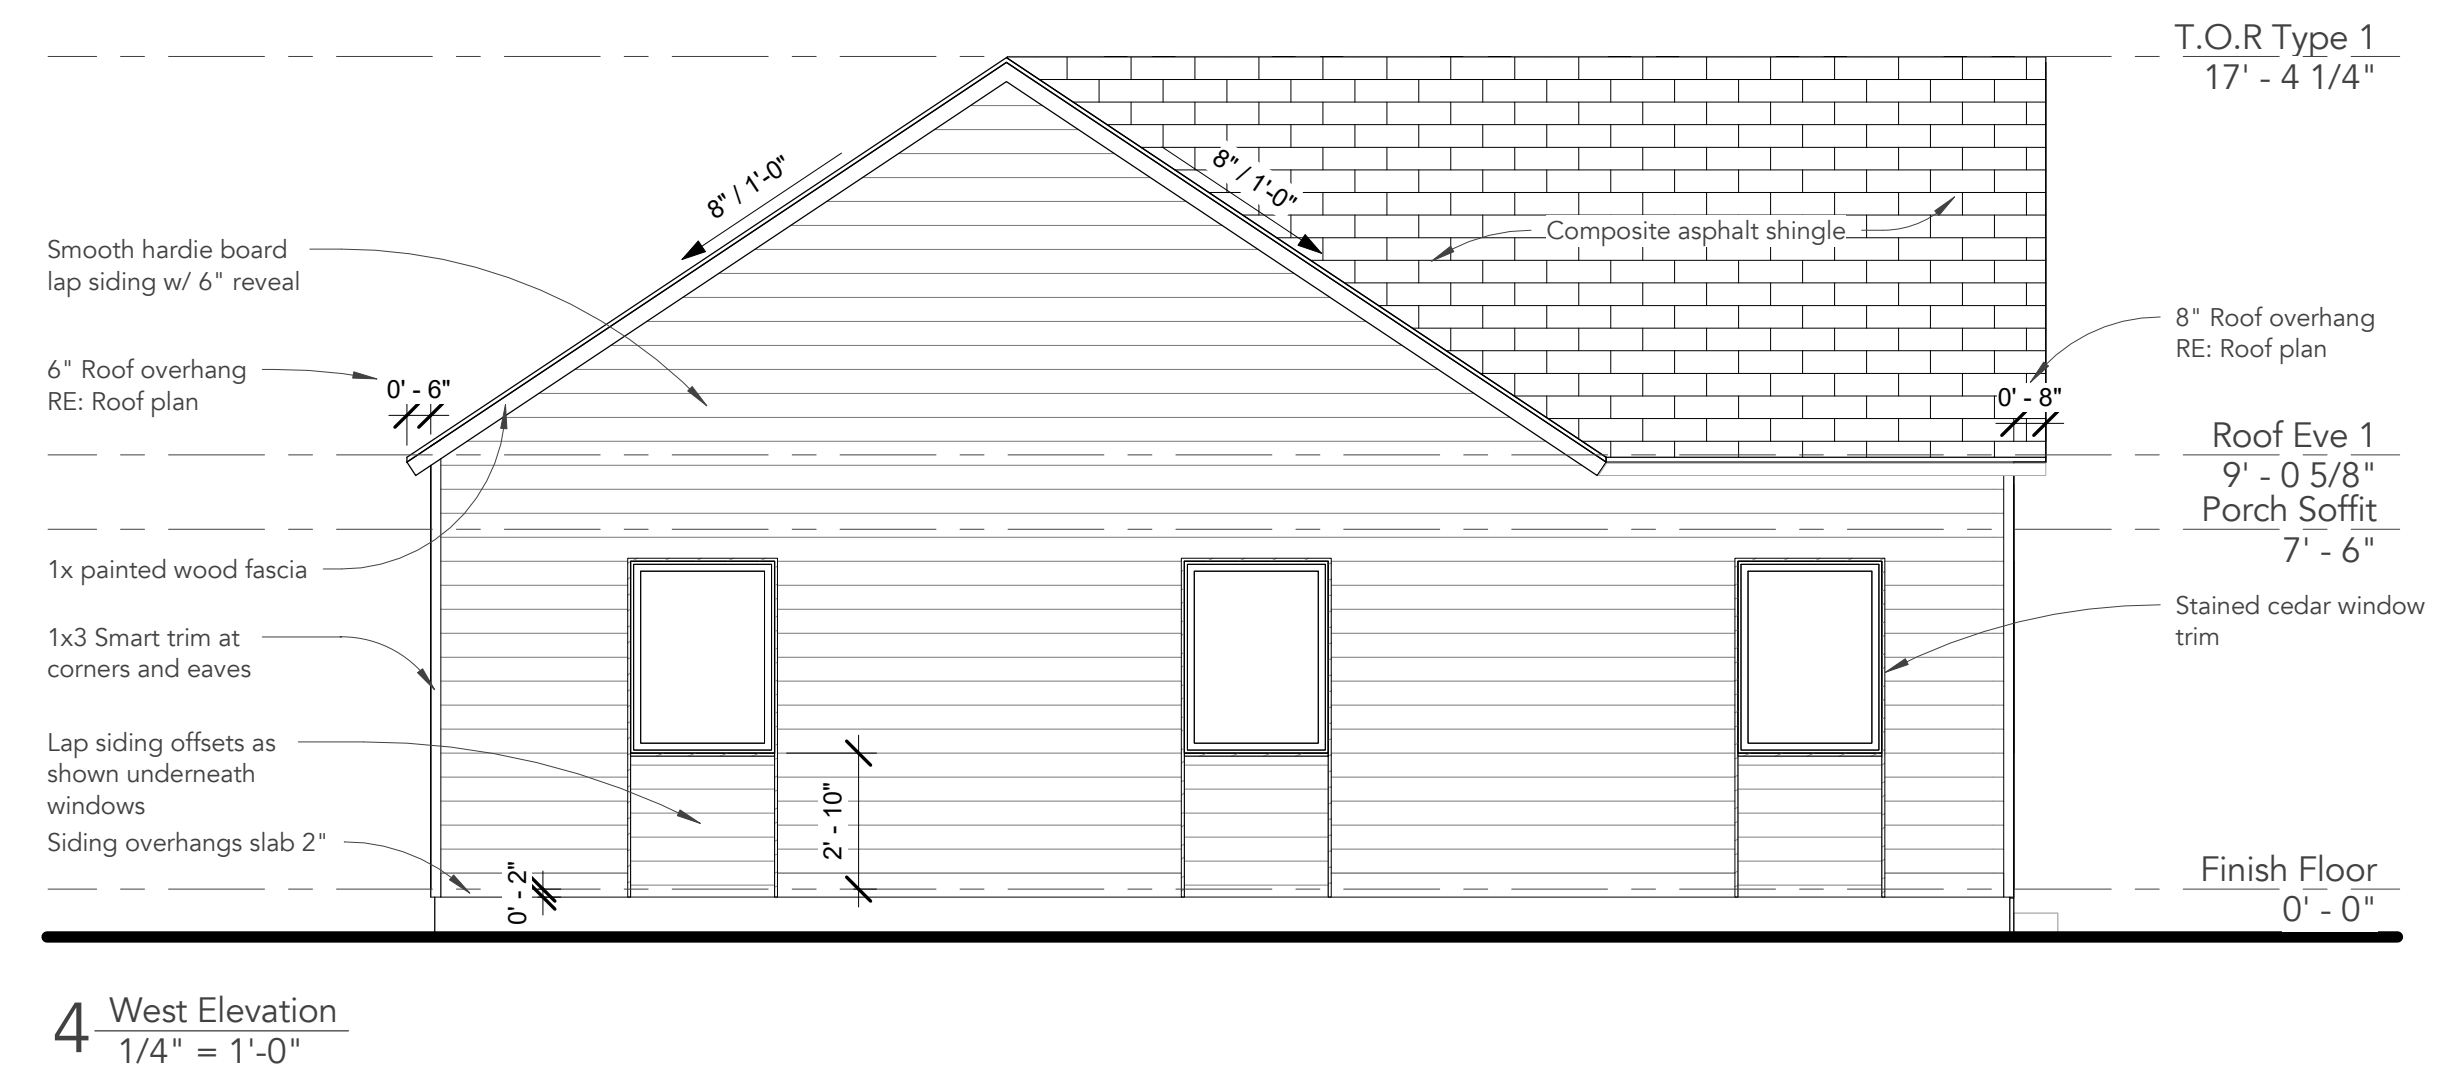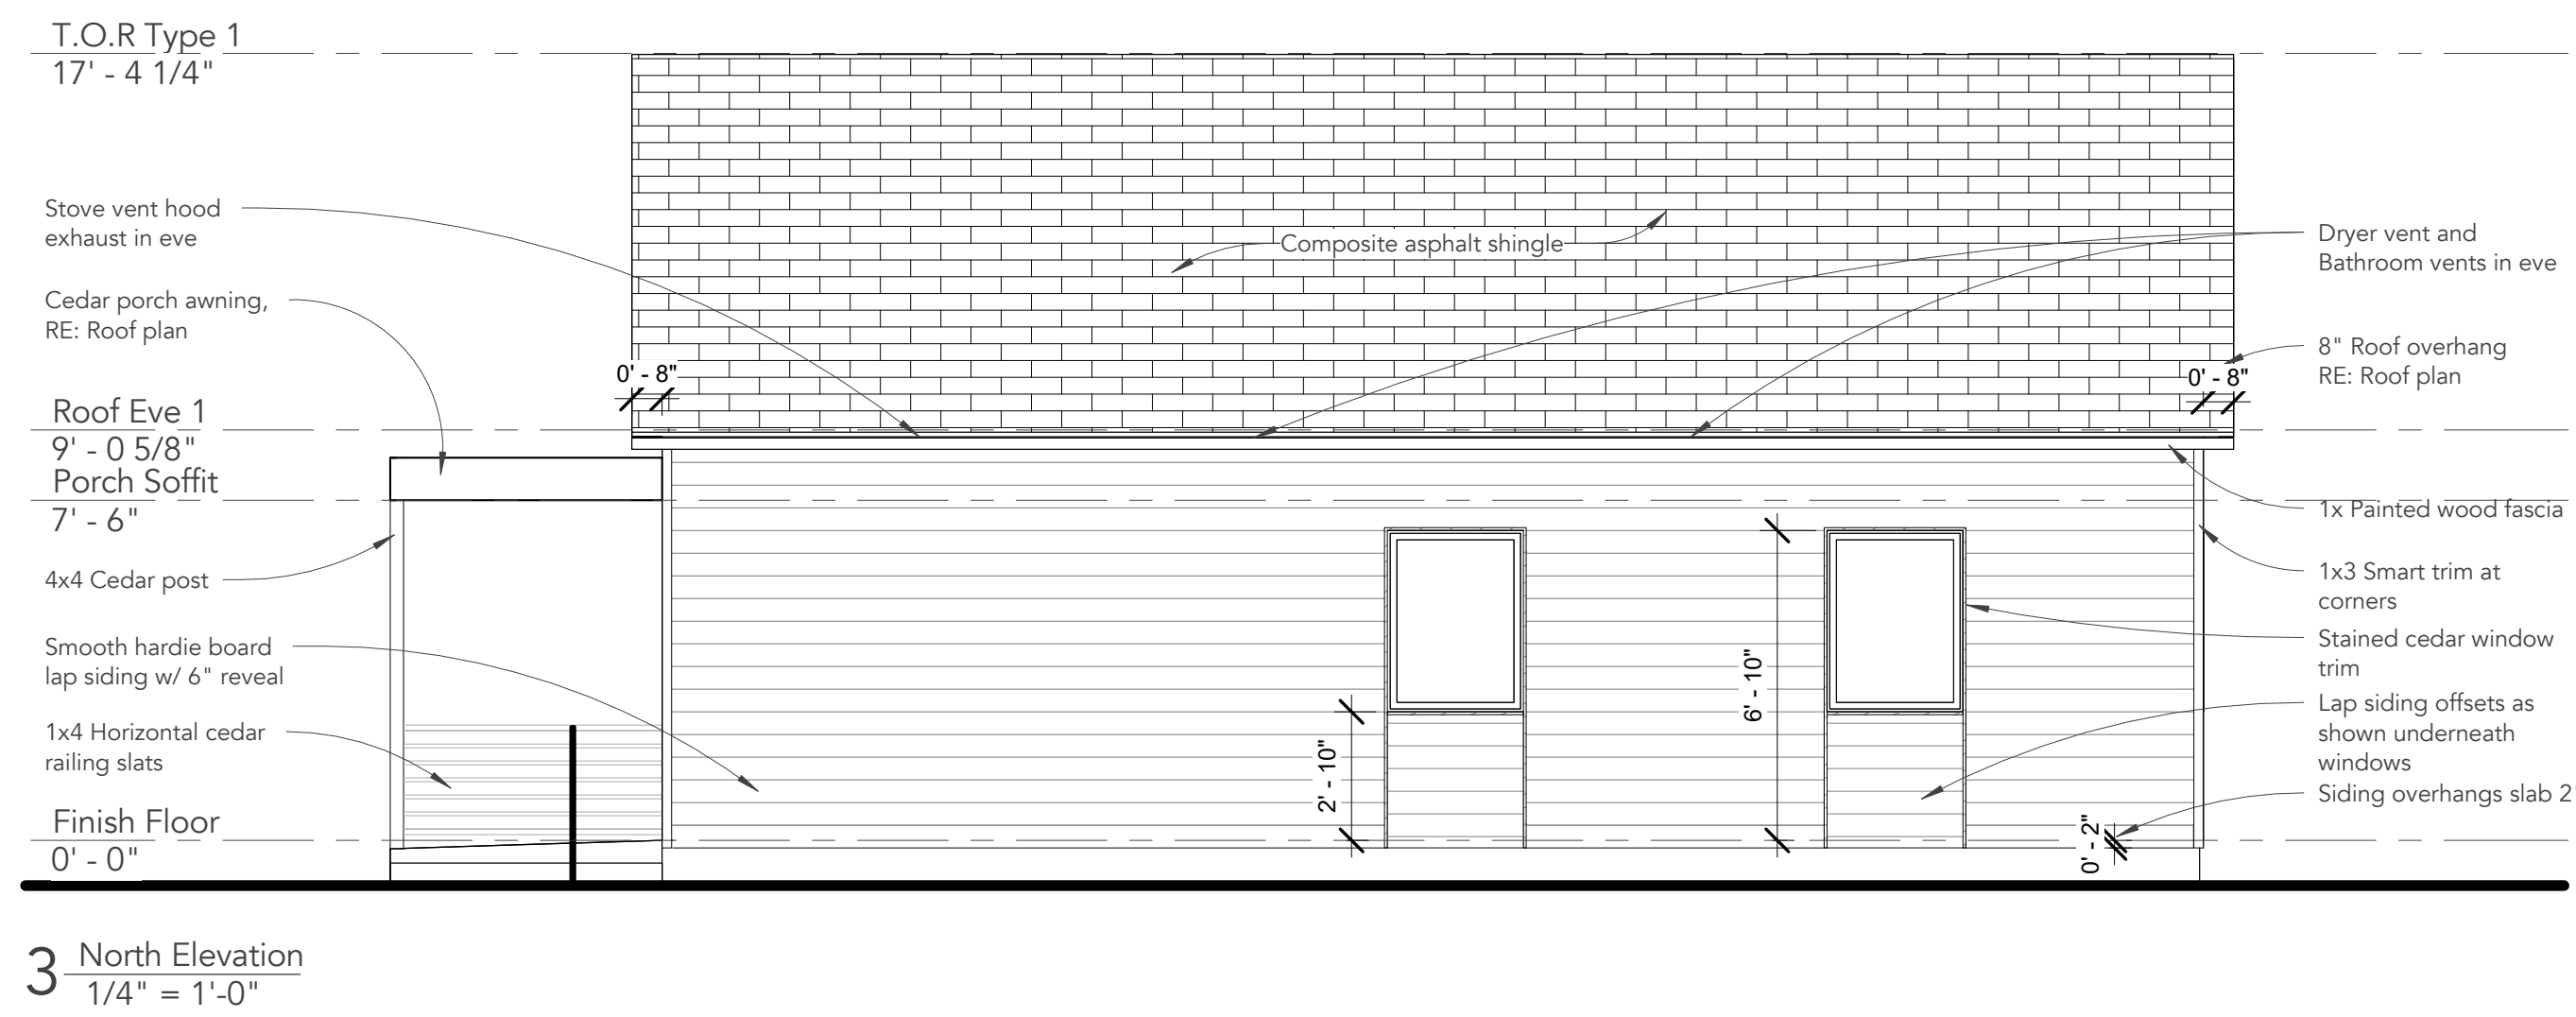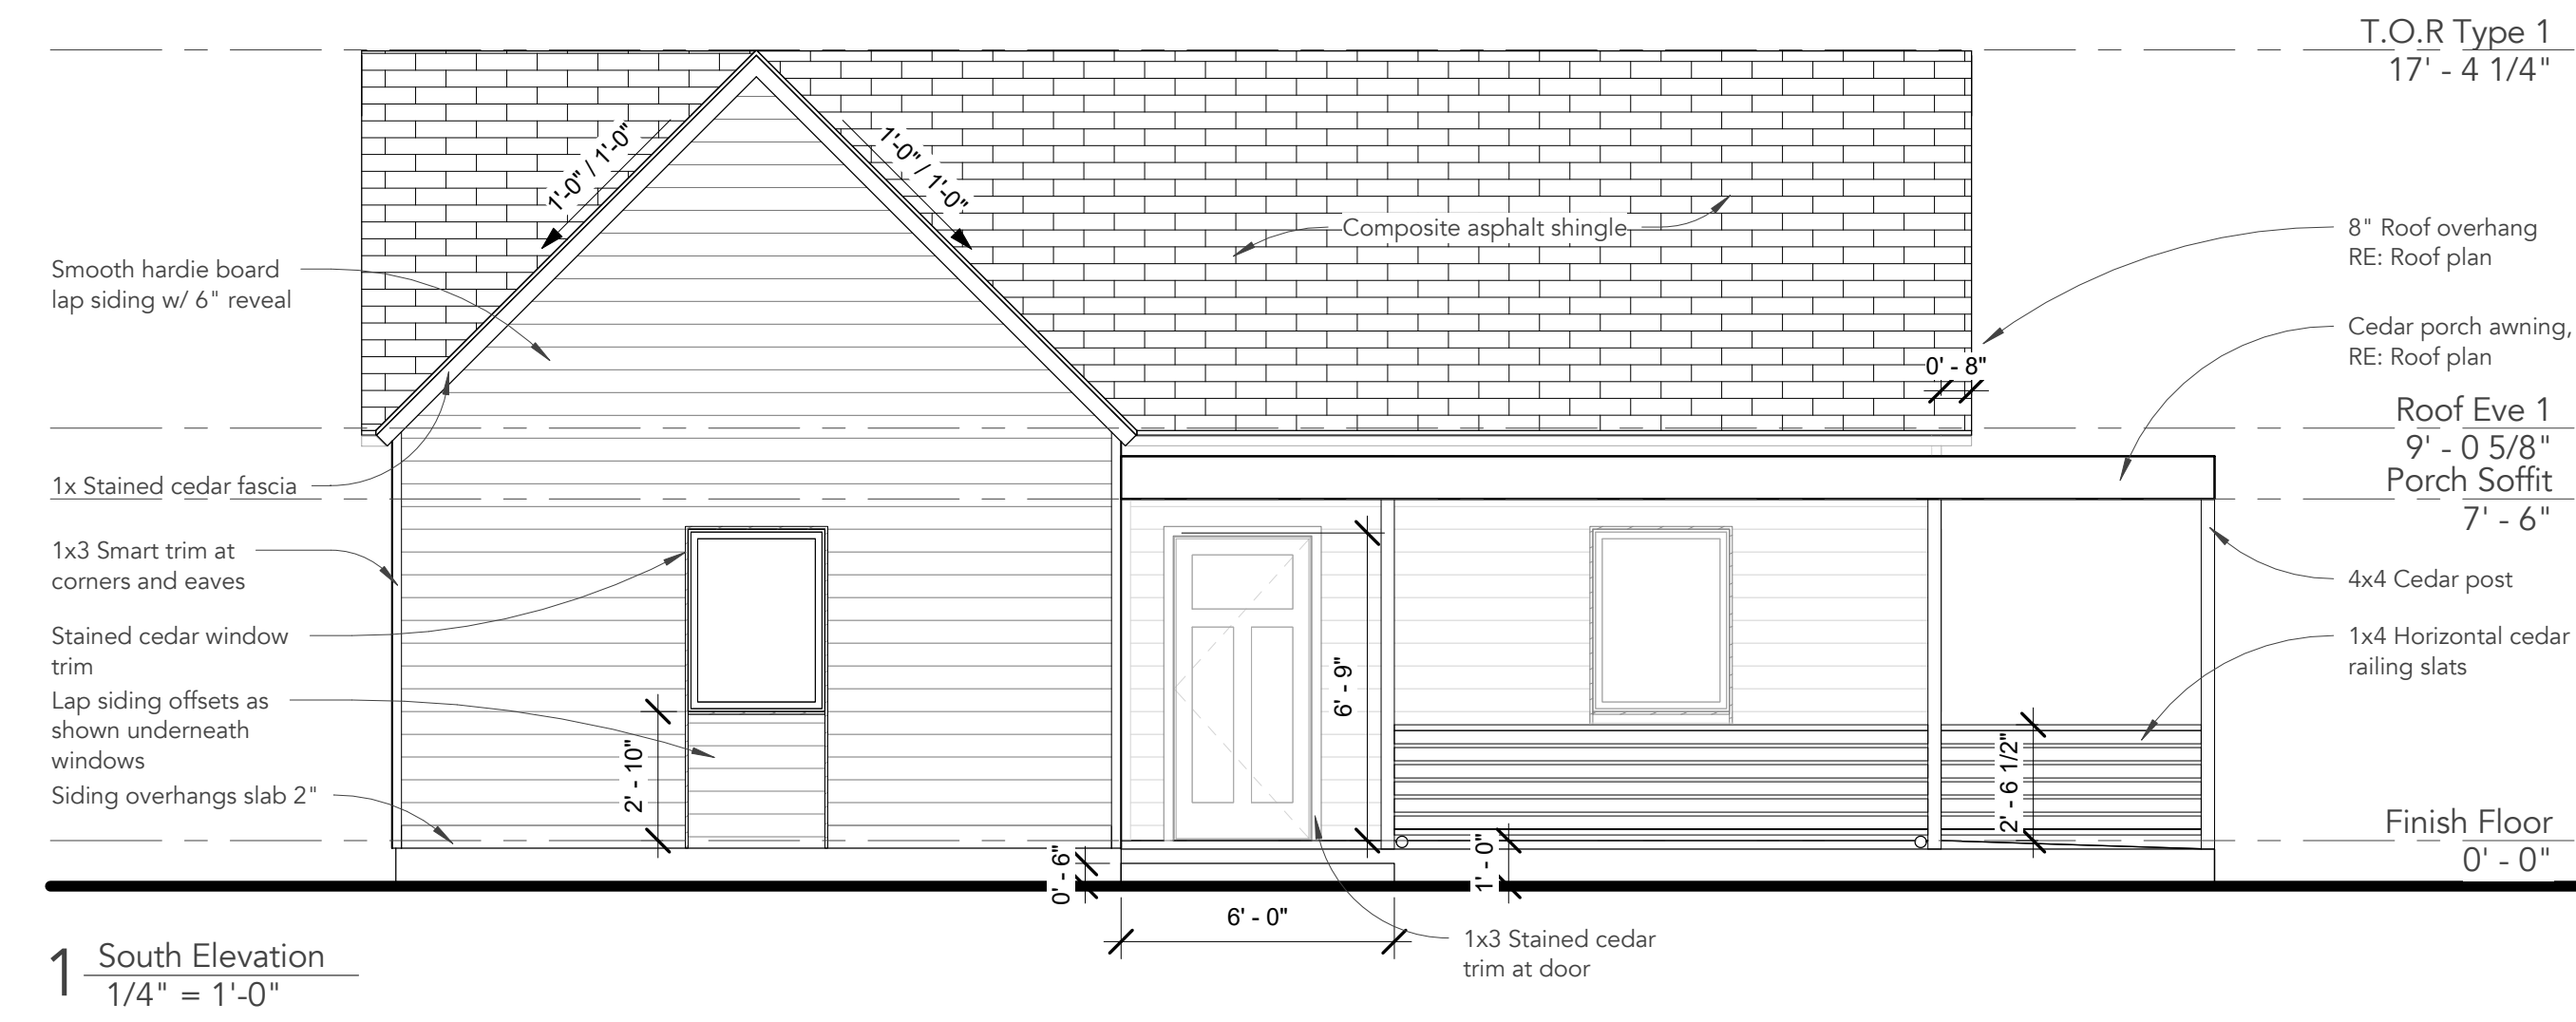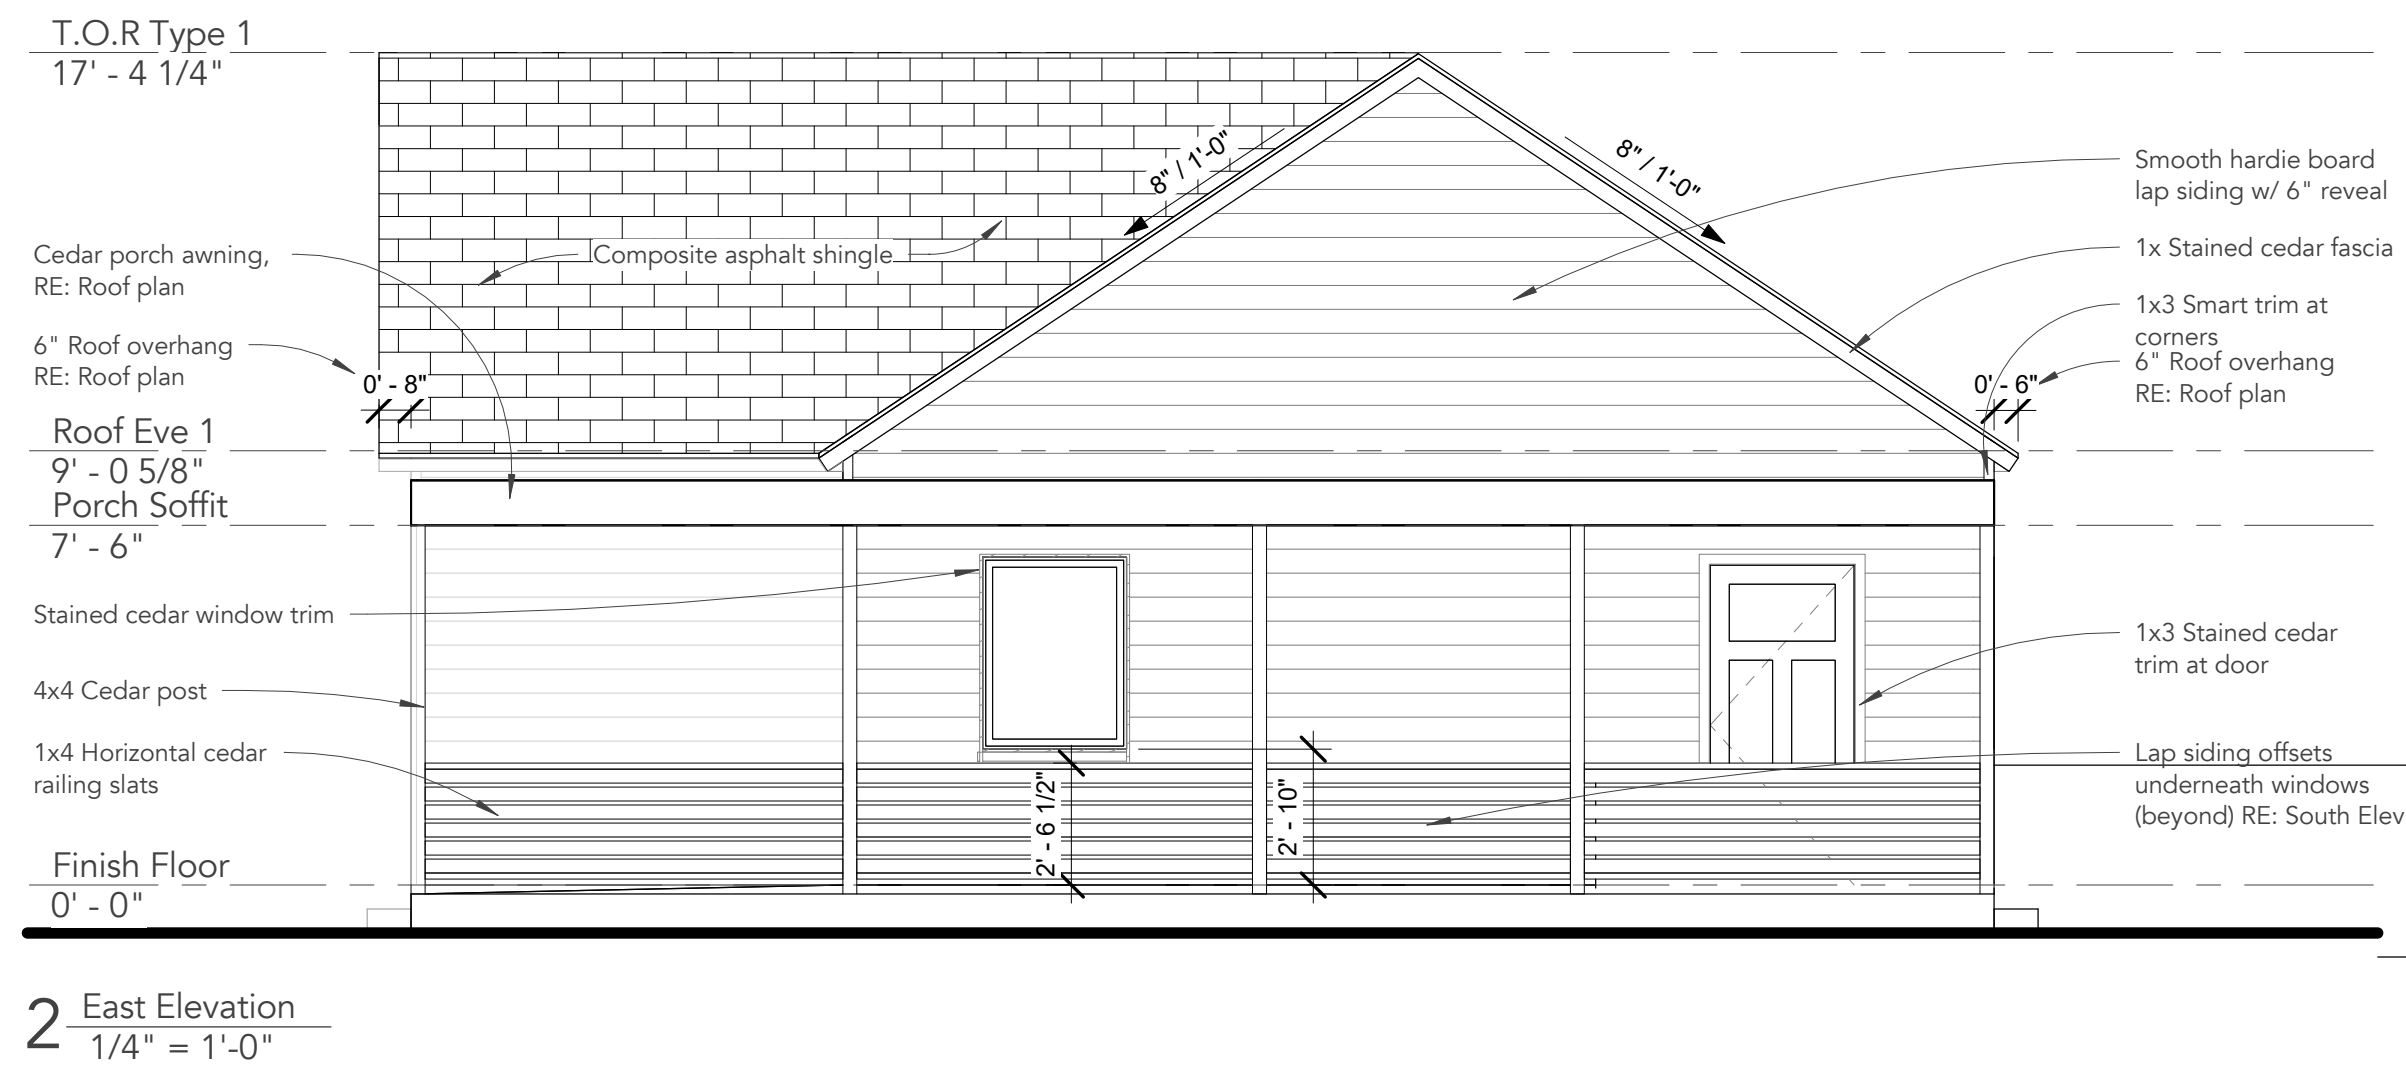


PROJECT NAME

Project Number: PROJECT #
Project Address: PROJECT ADDRESS
OKLAHOMA CITY, OK 70000

No.	Description	Date
-----	-------------	------

A410
House Type 1
Elevations


3/A420

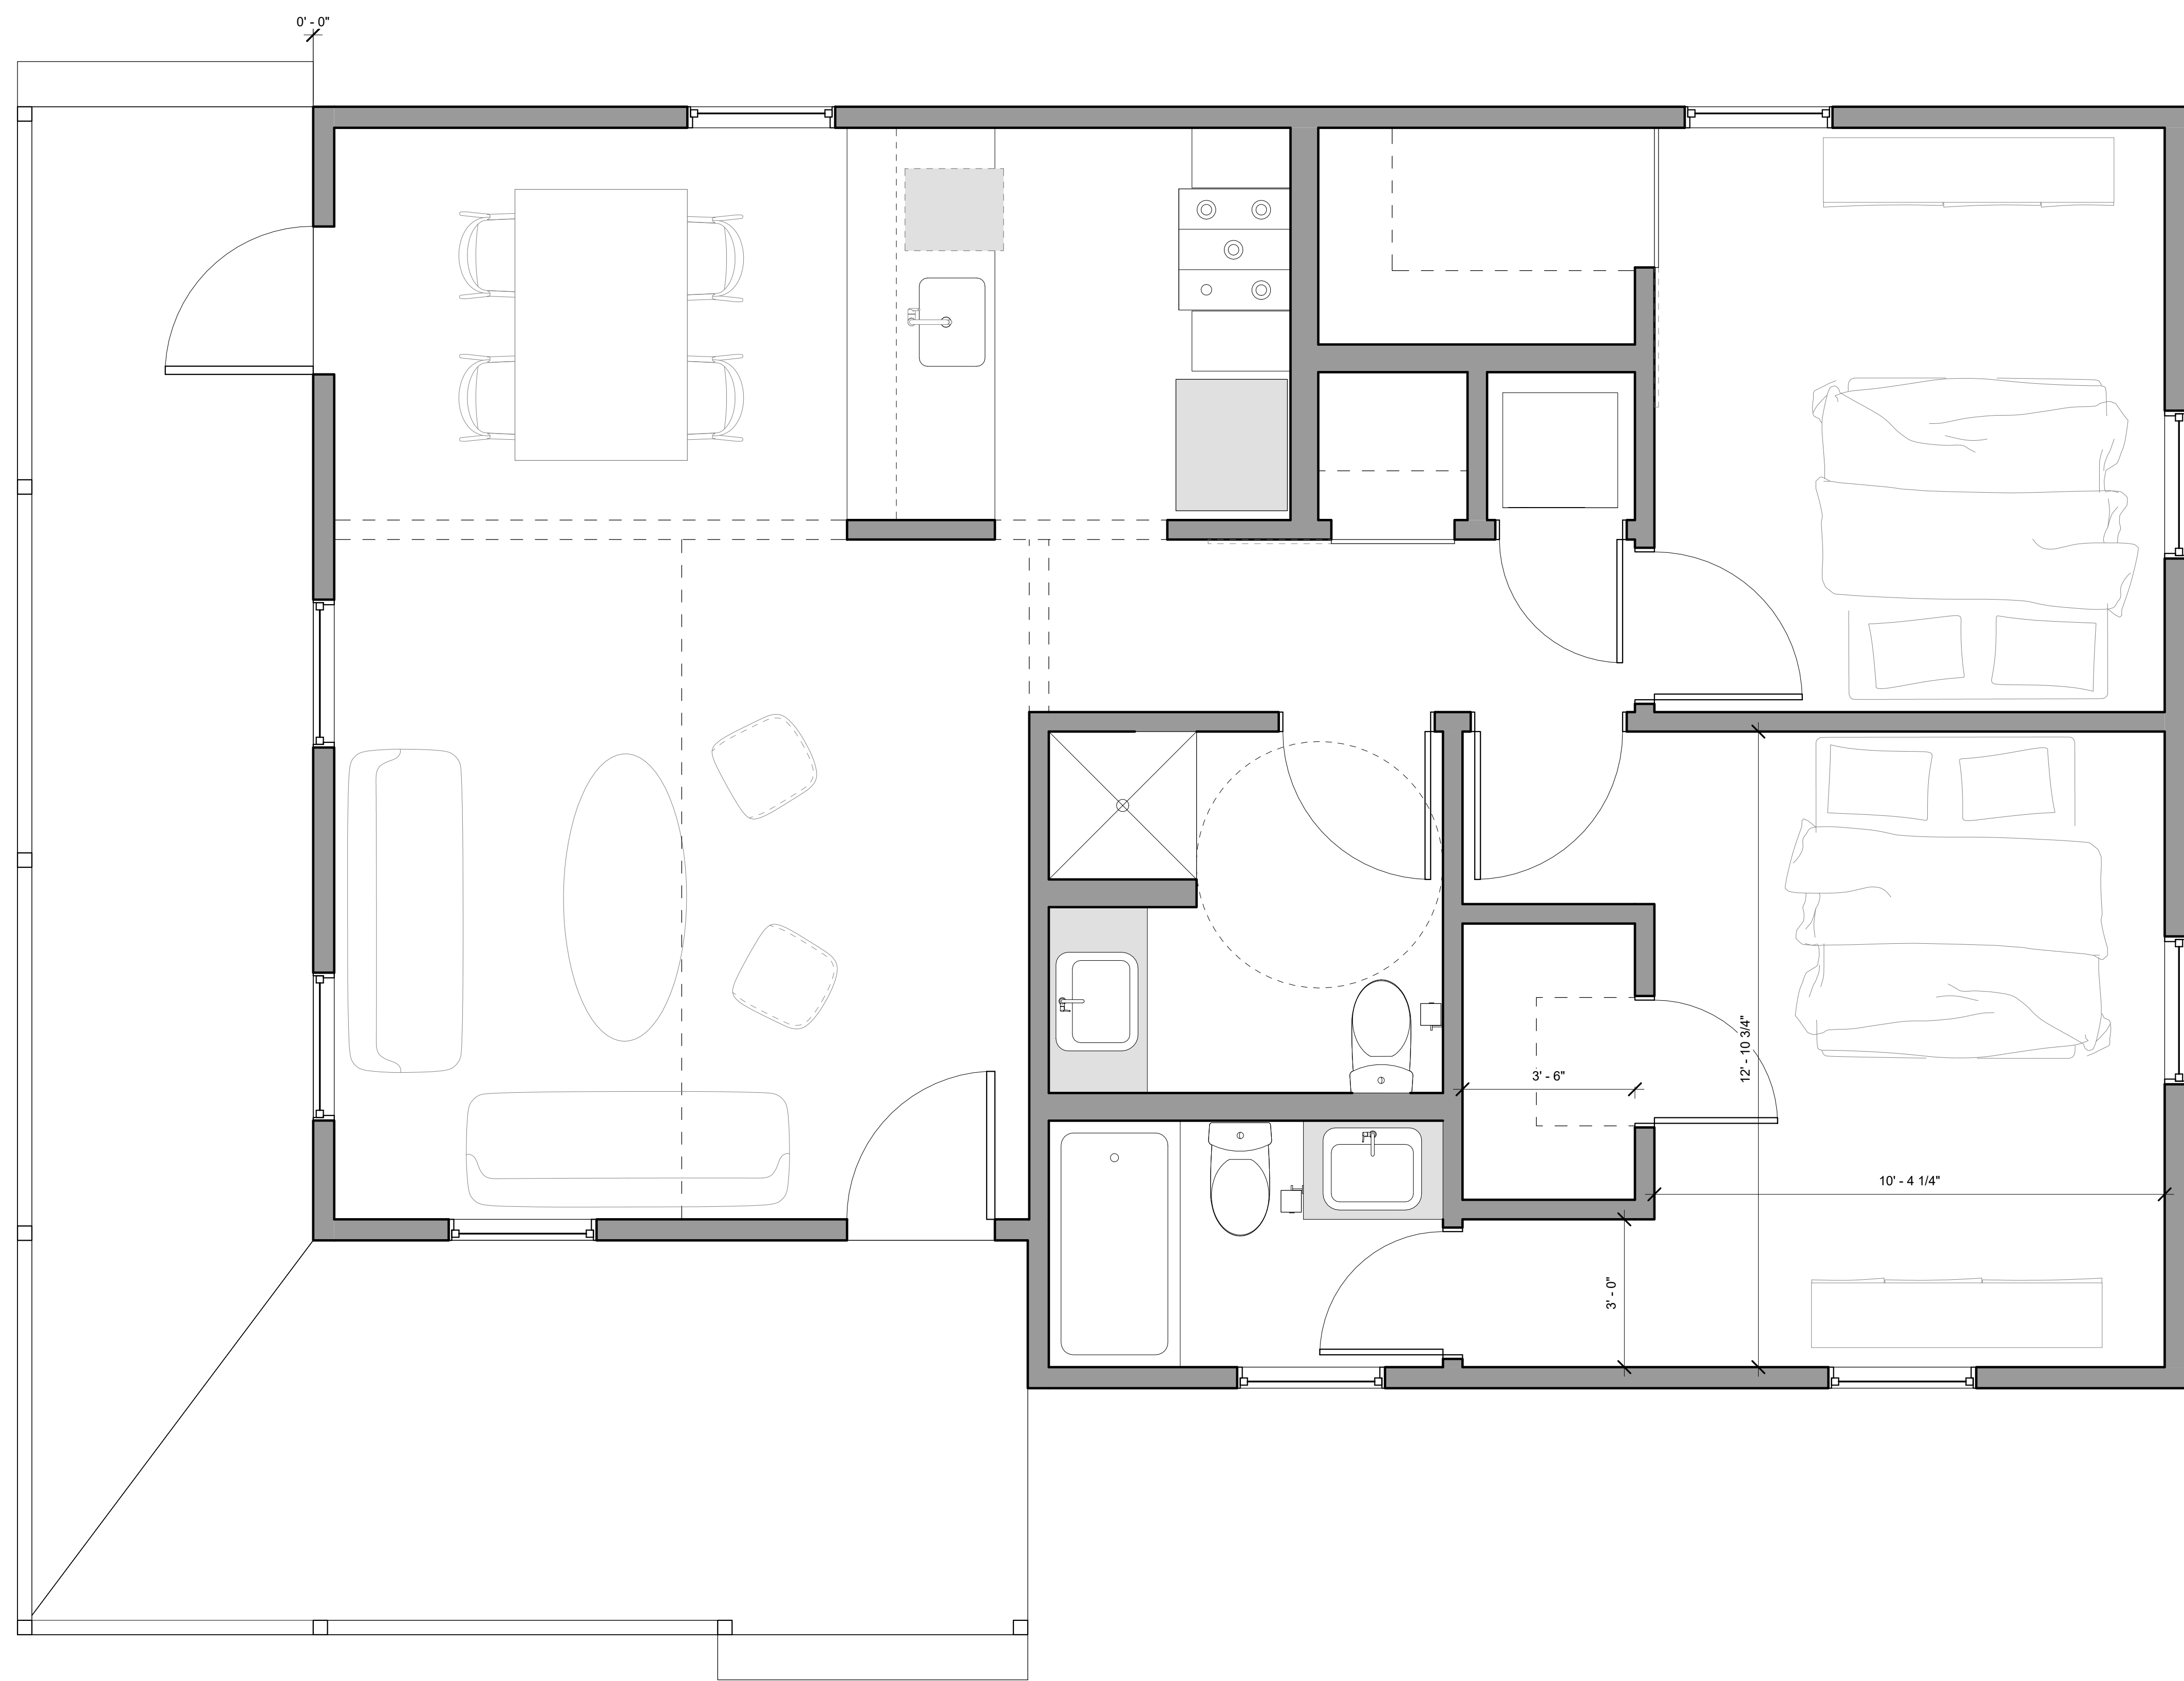

0'-0"

2/A420

4/A420

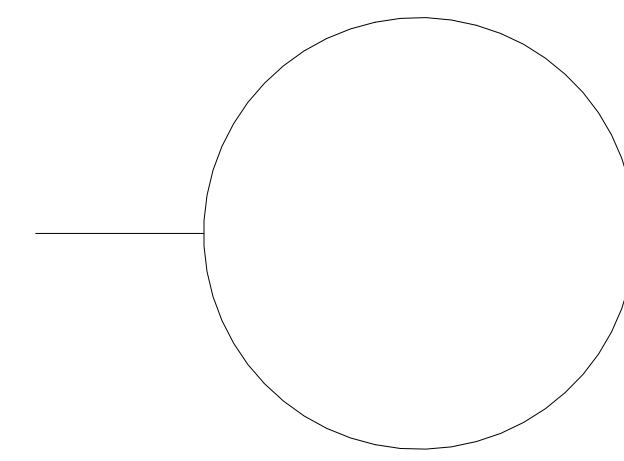

PROJECT NAME

Project Number: PROJECT #
Project Address: PROJECT ADDRESS
OKLAHOMA CITY, OK 70000


No.	Description	Date

1 Floor Plan
1/2" = 1'-0"

1/A420

A220

House Type 2 Plans

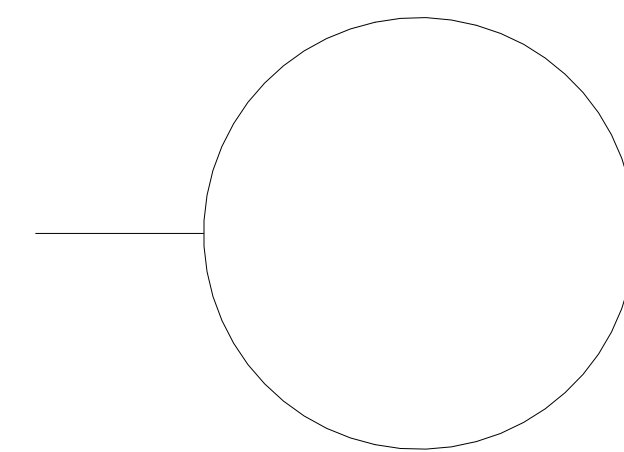


PROJECT NAME

Project Number: PROJECT #
Project Address: PROJECT ADDRESS
OKLAHOMA CITY, OK 70000


No.	Description	Date
-----	-------------	------

A420


House Type 2 Elevations

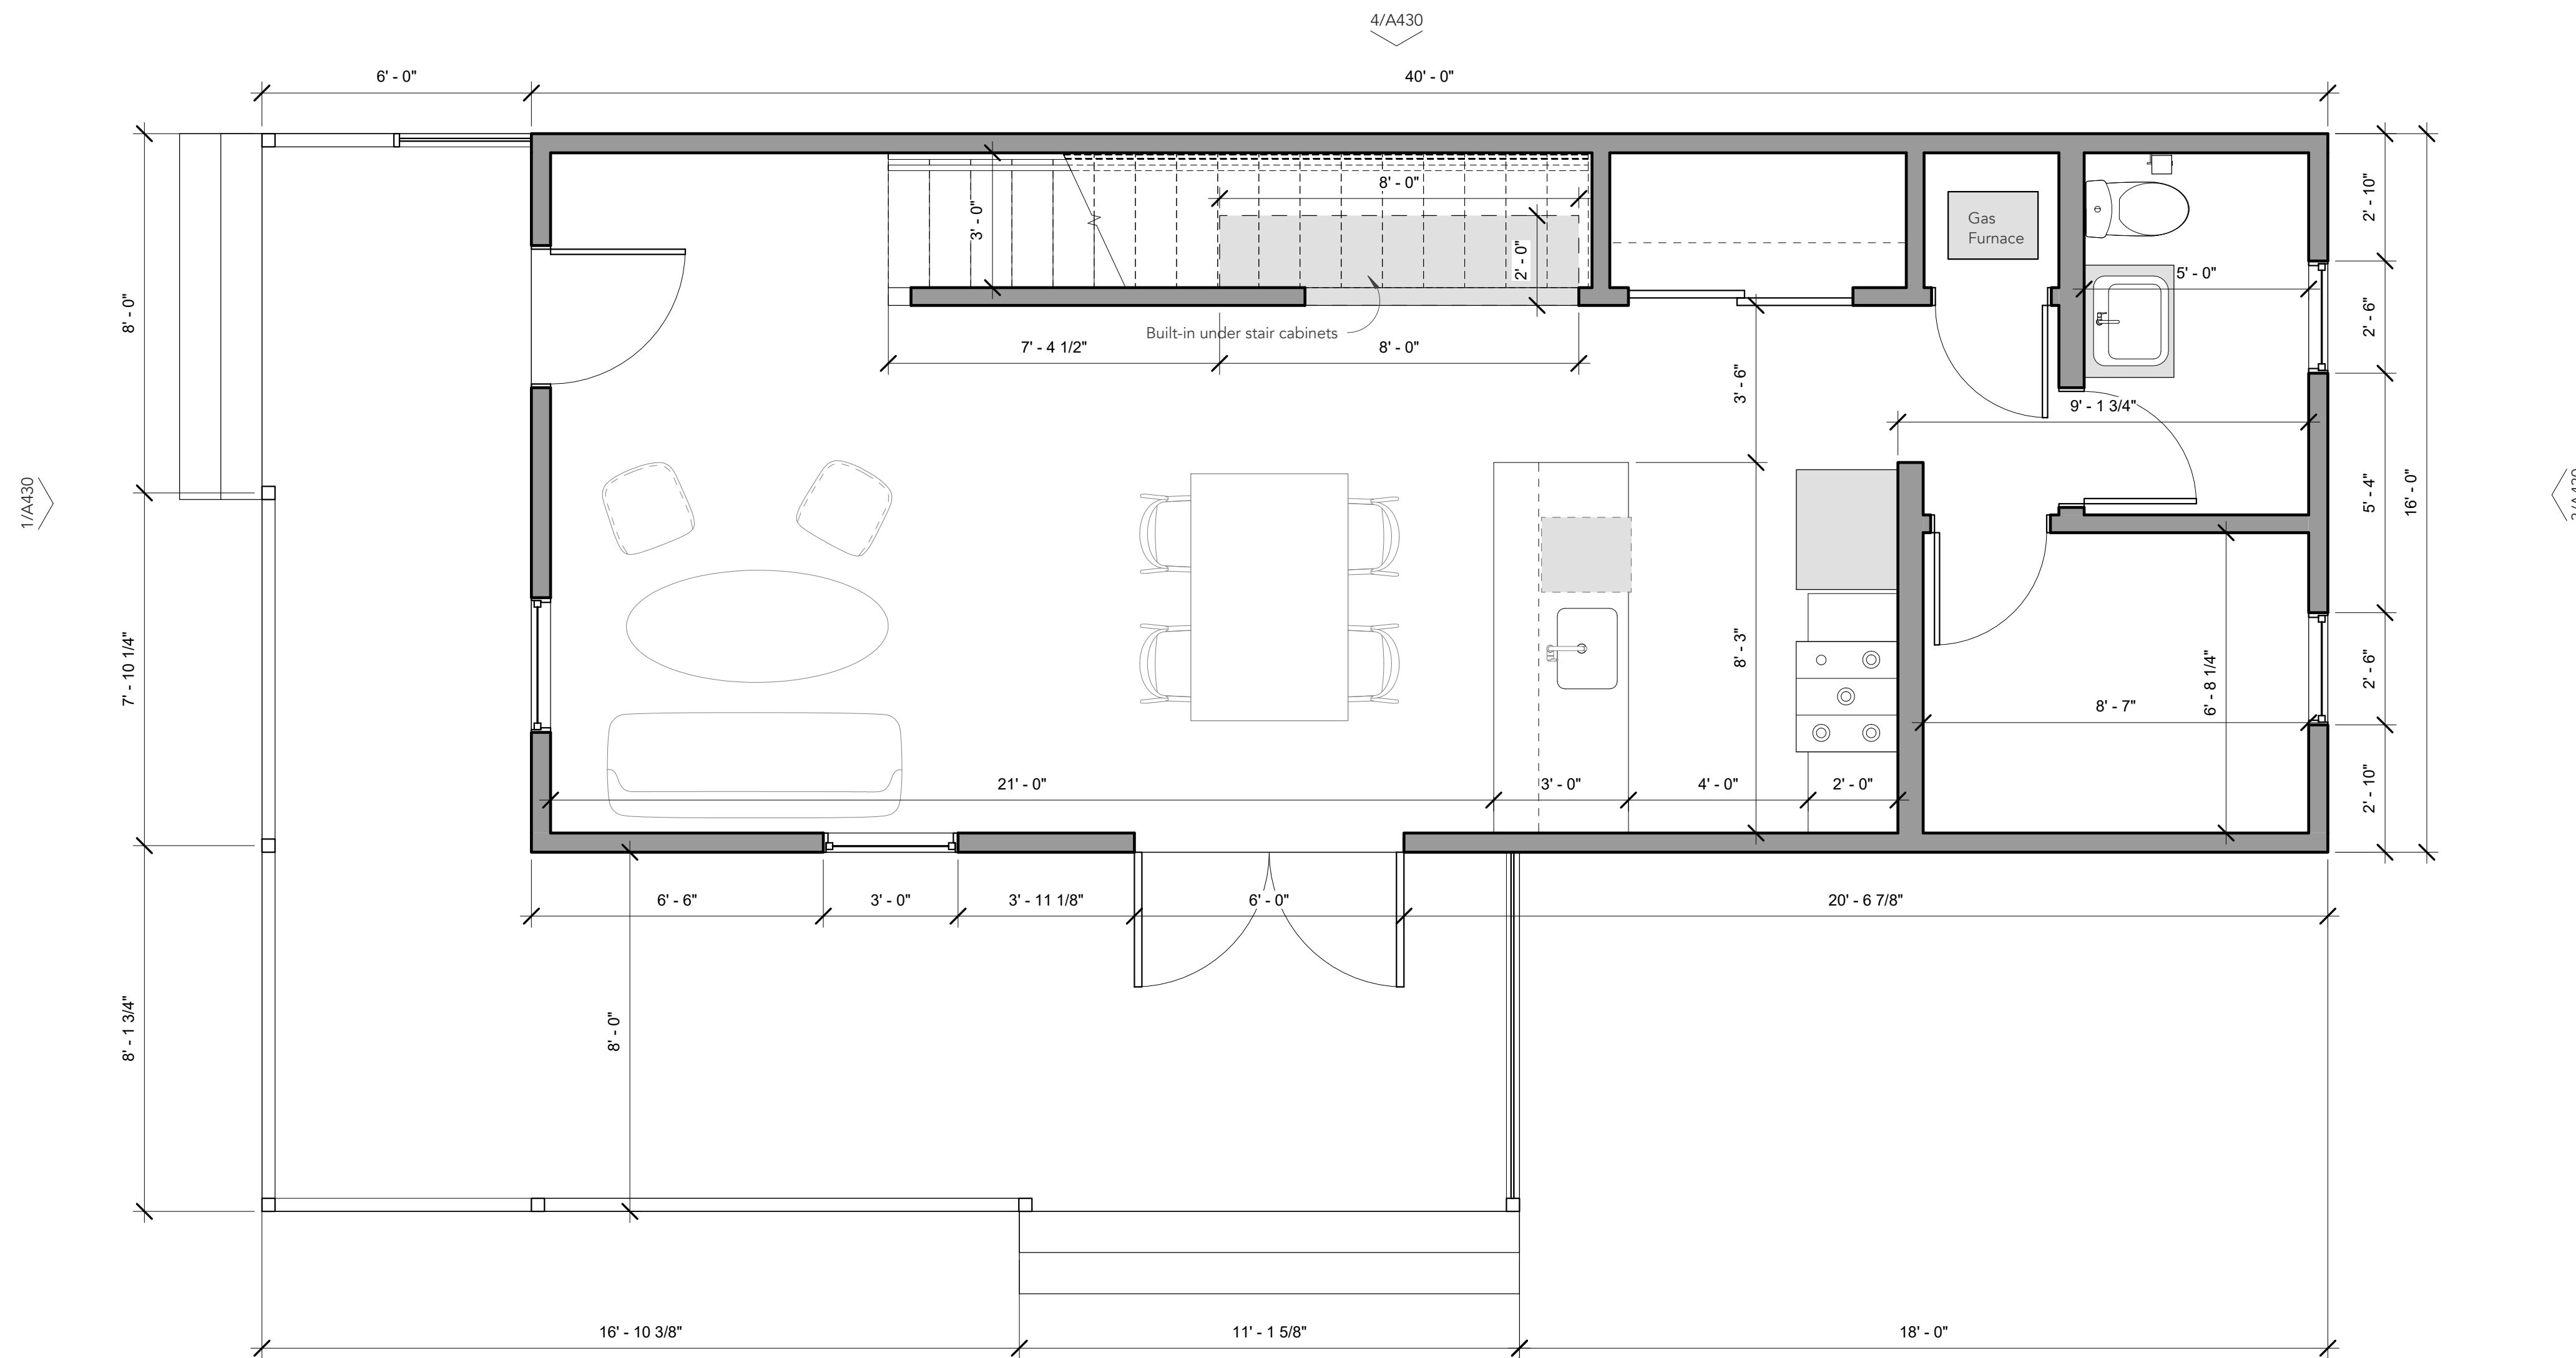

1 First Floor Plan
3/8" = 1'-0"

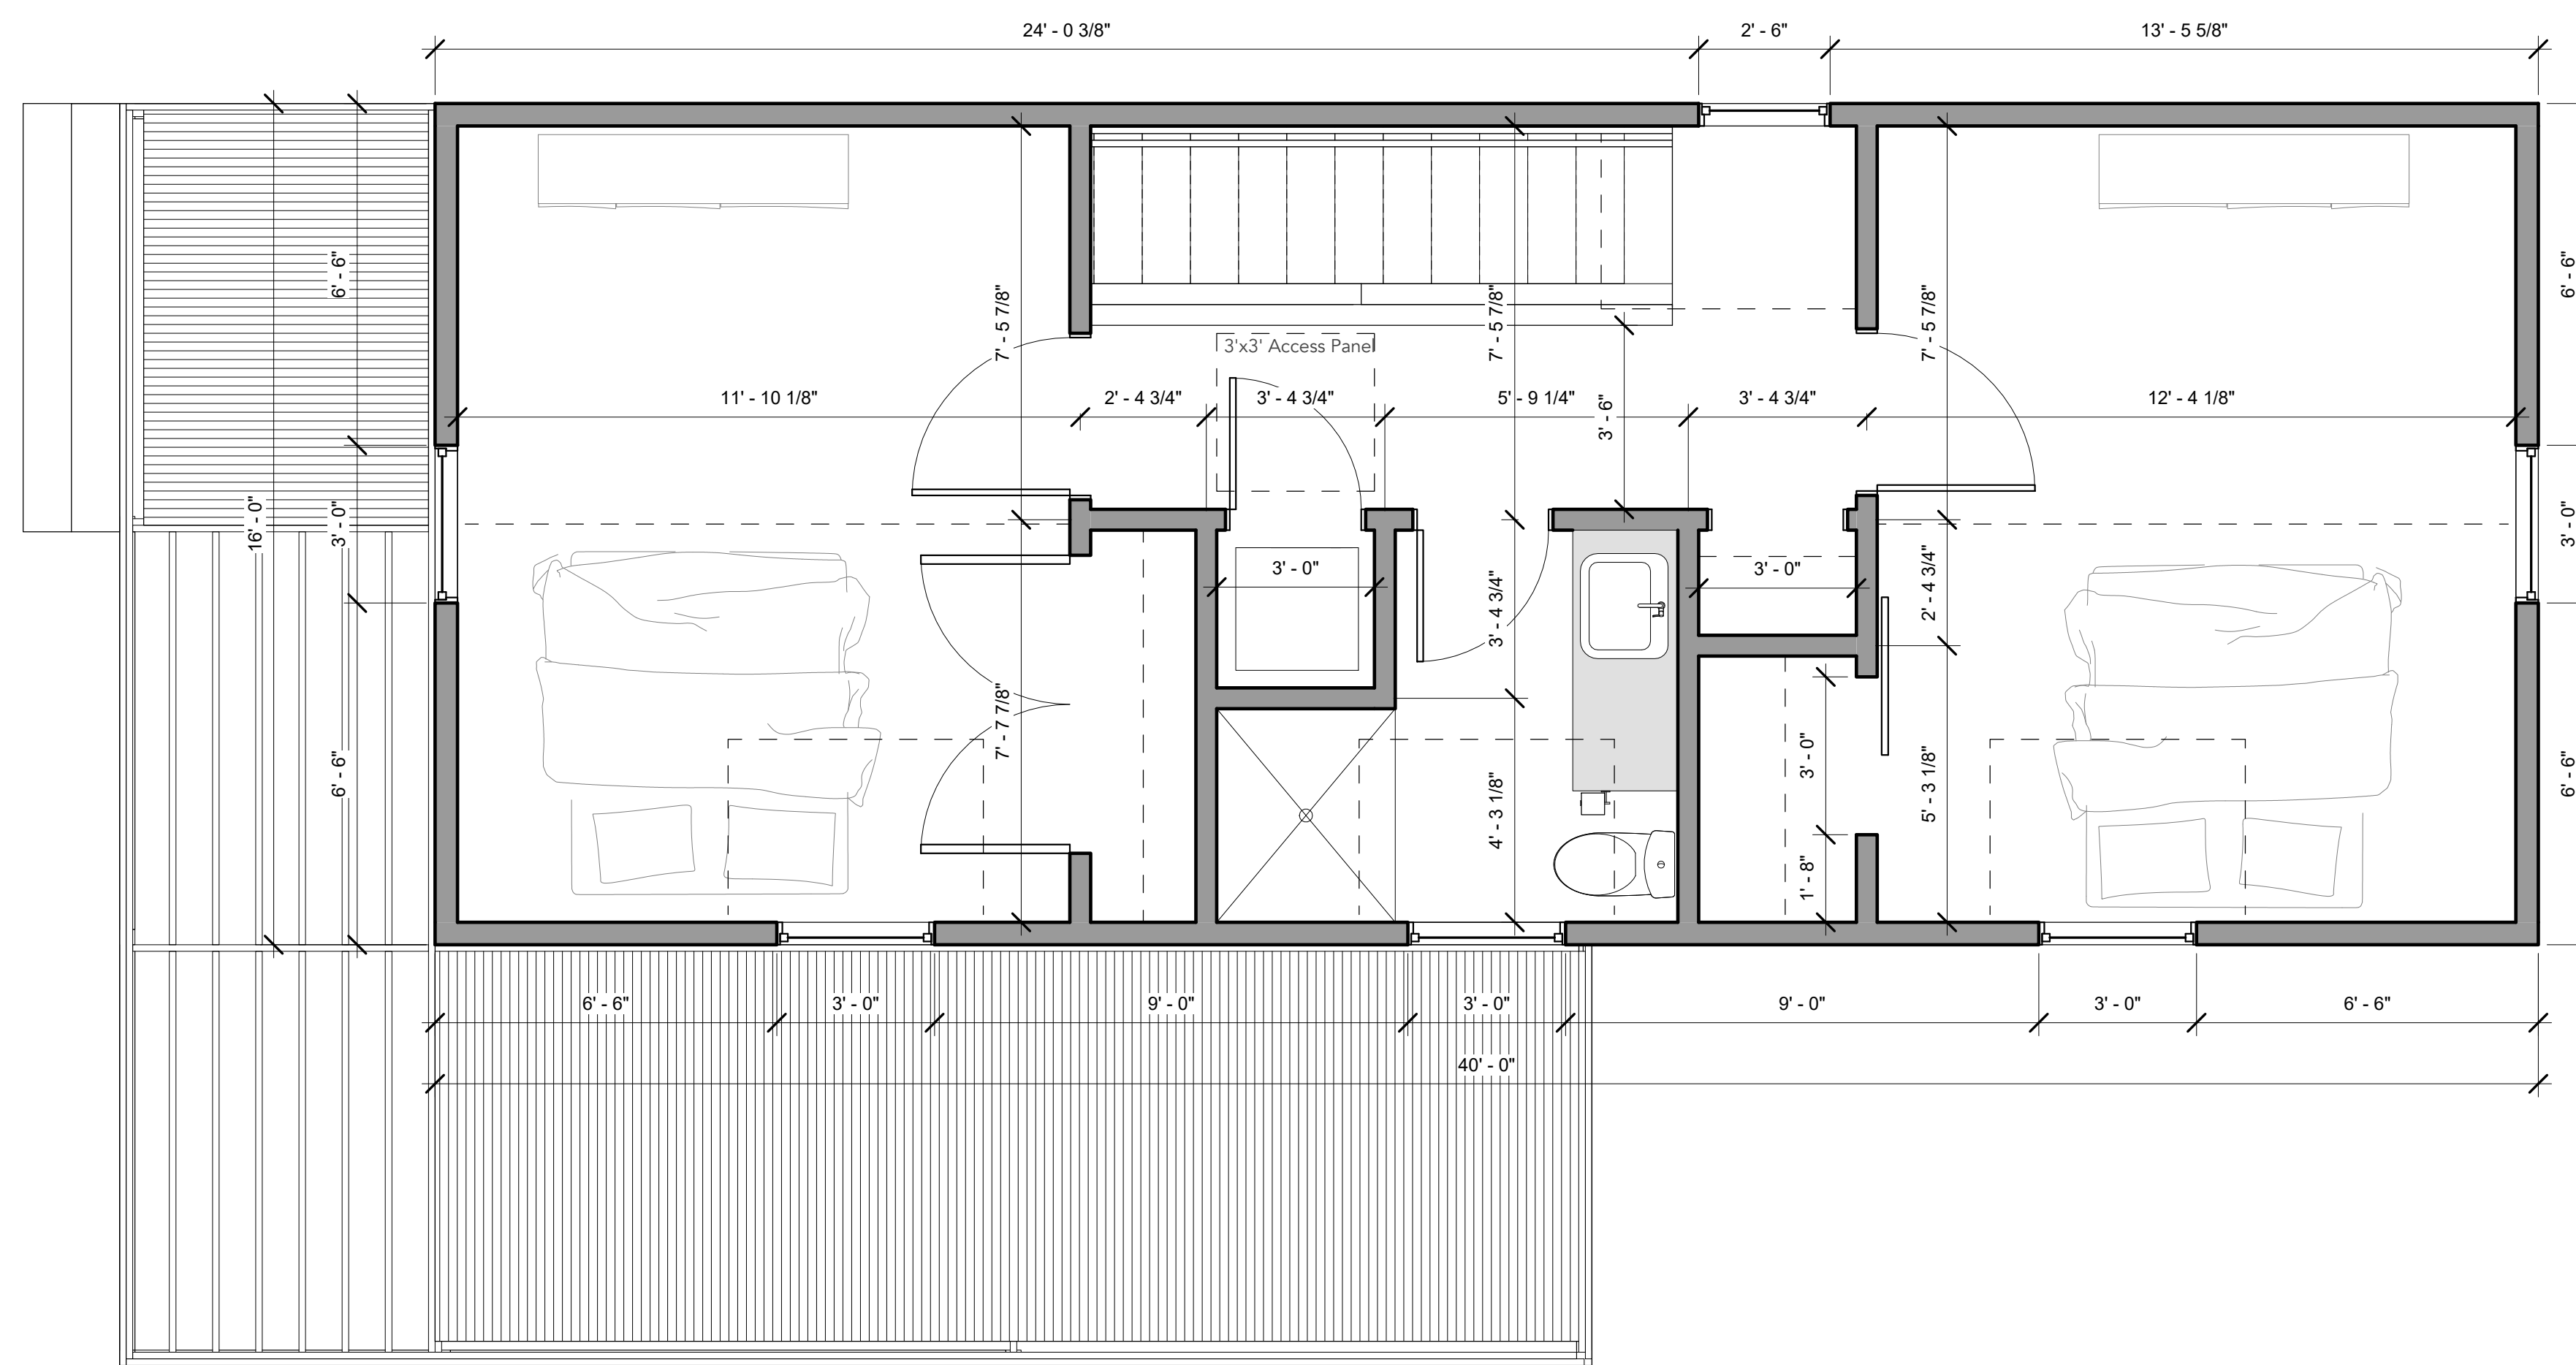

2 Second Floor Plan
3/8" = 1'-0"

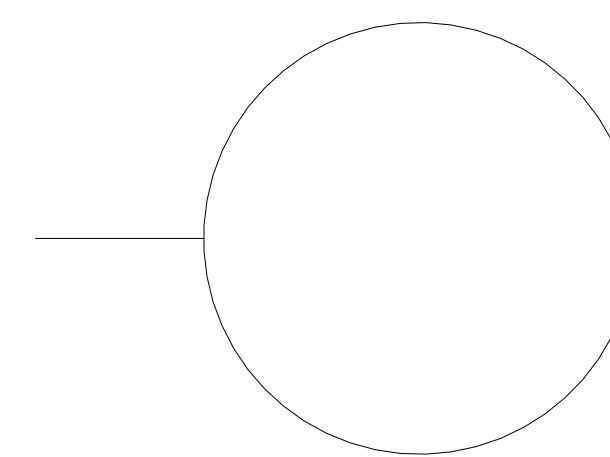

PROJECT NAME

Project Number: PROJECT #
Project Address: PROJECT ADDRESS
OKLAHOMA CITY, OK 70000

A230

House Type 3

Plans




2 South Elevation
1/4" = 1'-0"




1 West Elevation
1/4" = 1'-0"



3 East Elevation
1/4" = 1'-0"

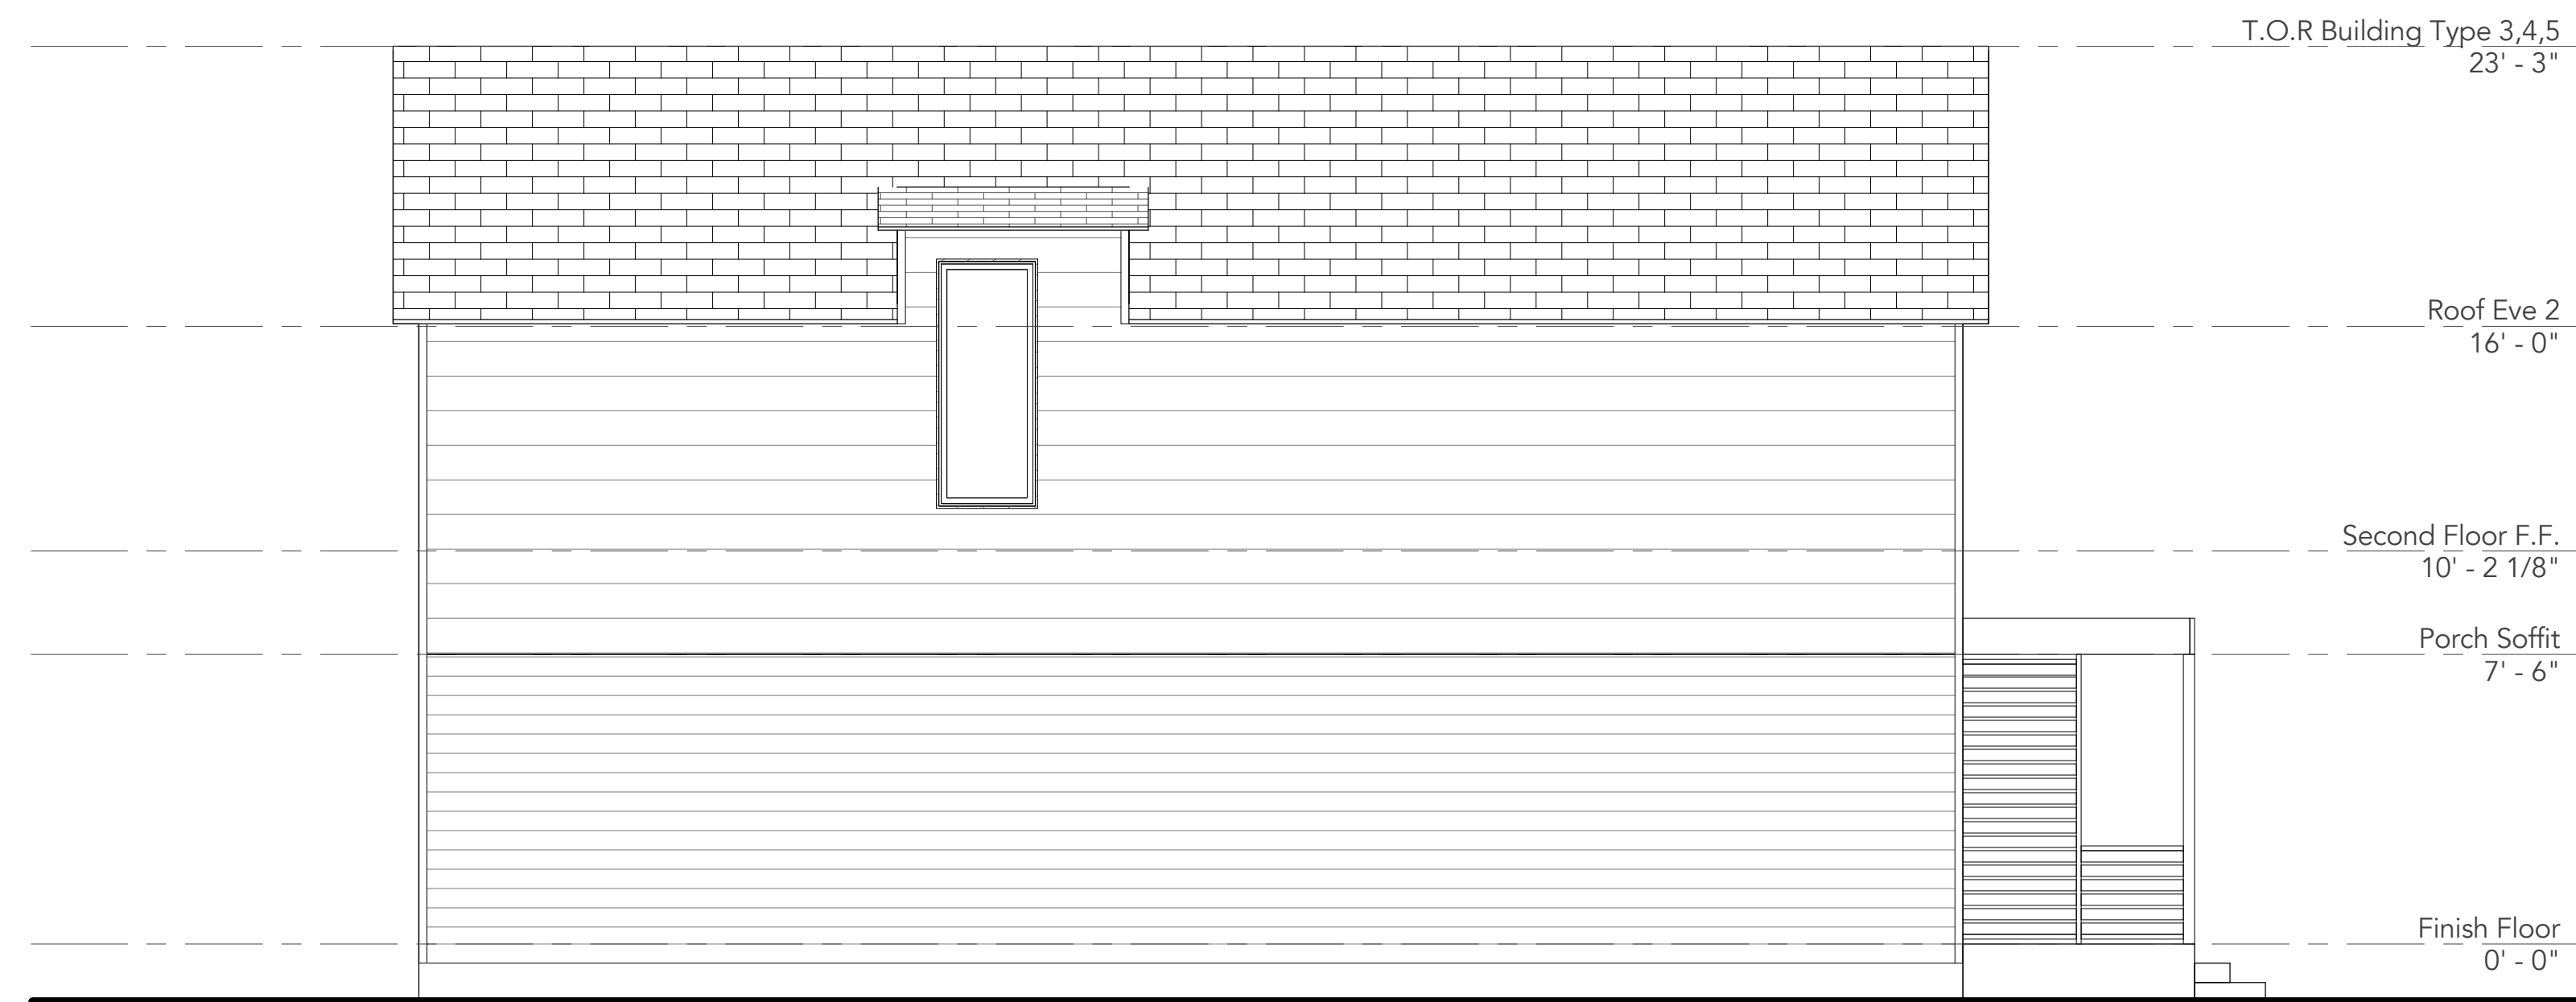

4 North Elevation
1/4" = 1'-0"

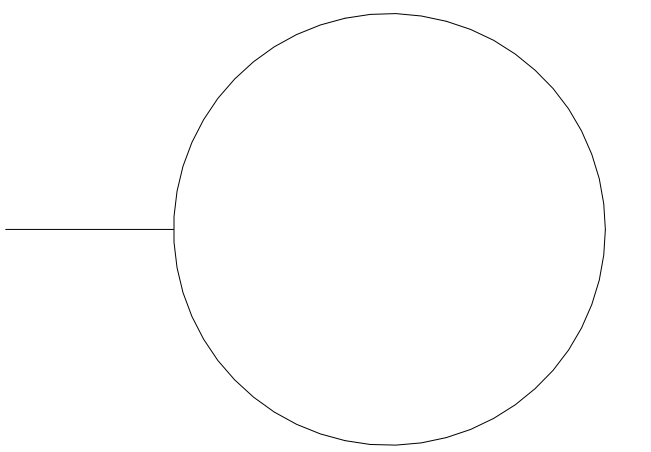


PROJECT NAME

Project Number: PROJECT #
Project Address: PROJECT ADDRESS
OKLAHOMA CITY, OK 70000


No.	Description	Date
-----	-------------	------

A430


House Type 3 Elevations

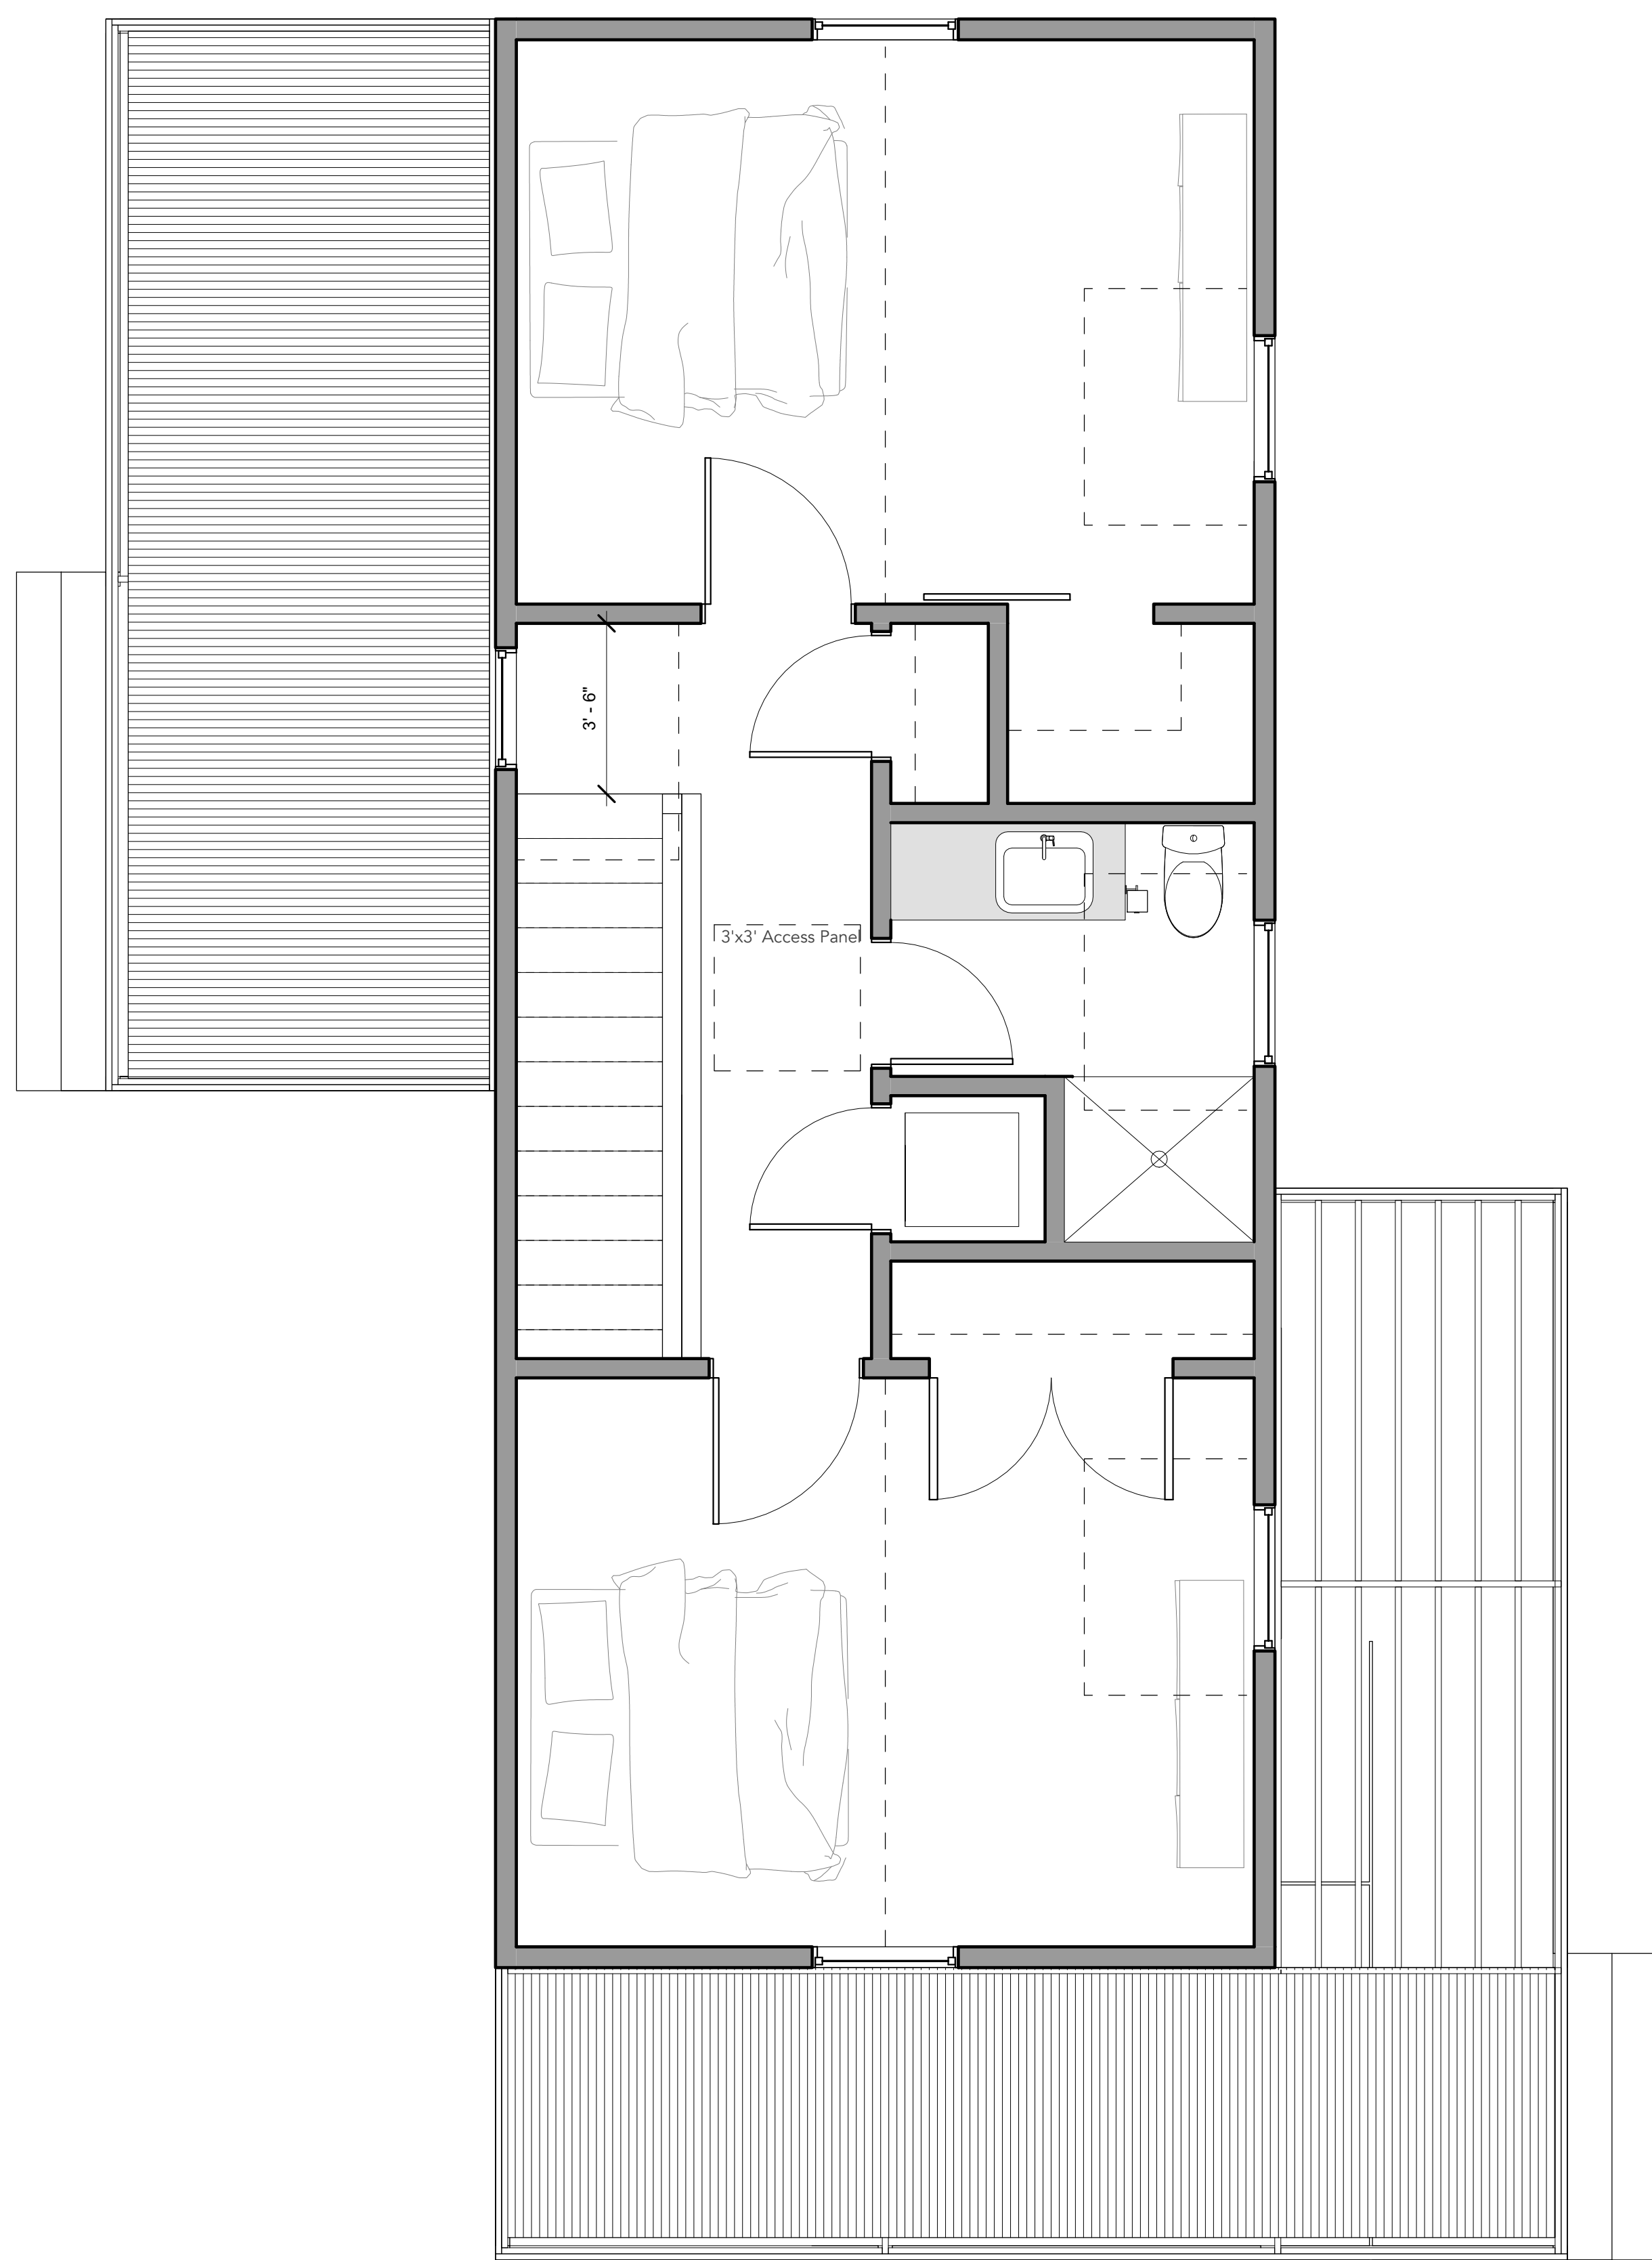

2 Second Floor Plan
3/8" = 1'-0"

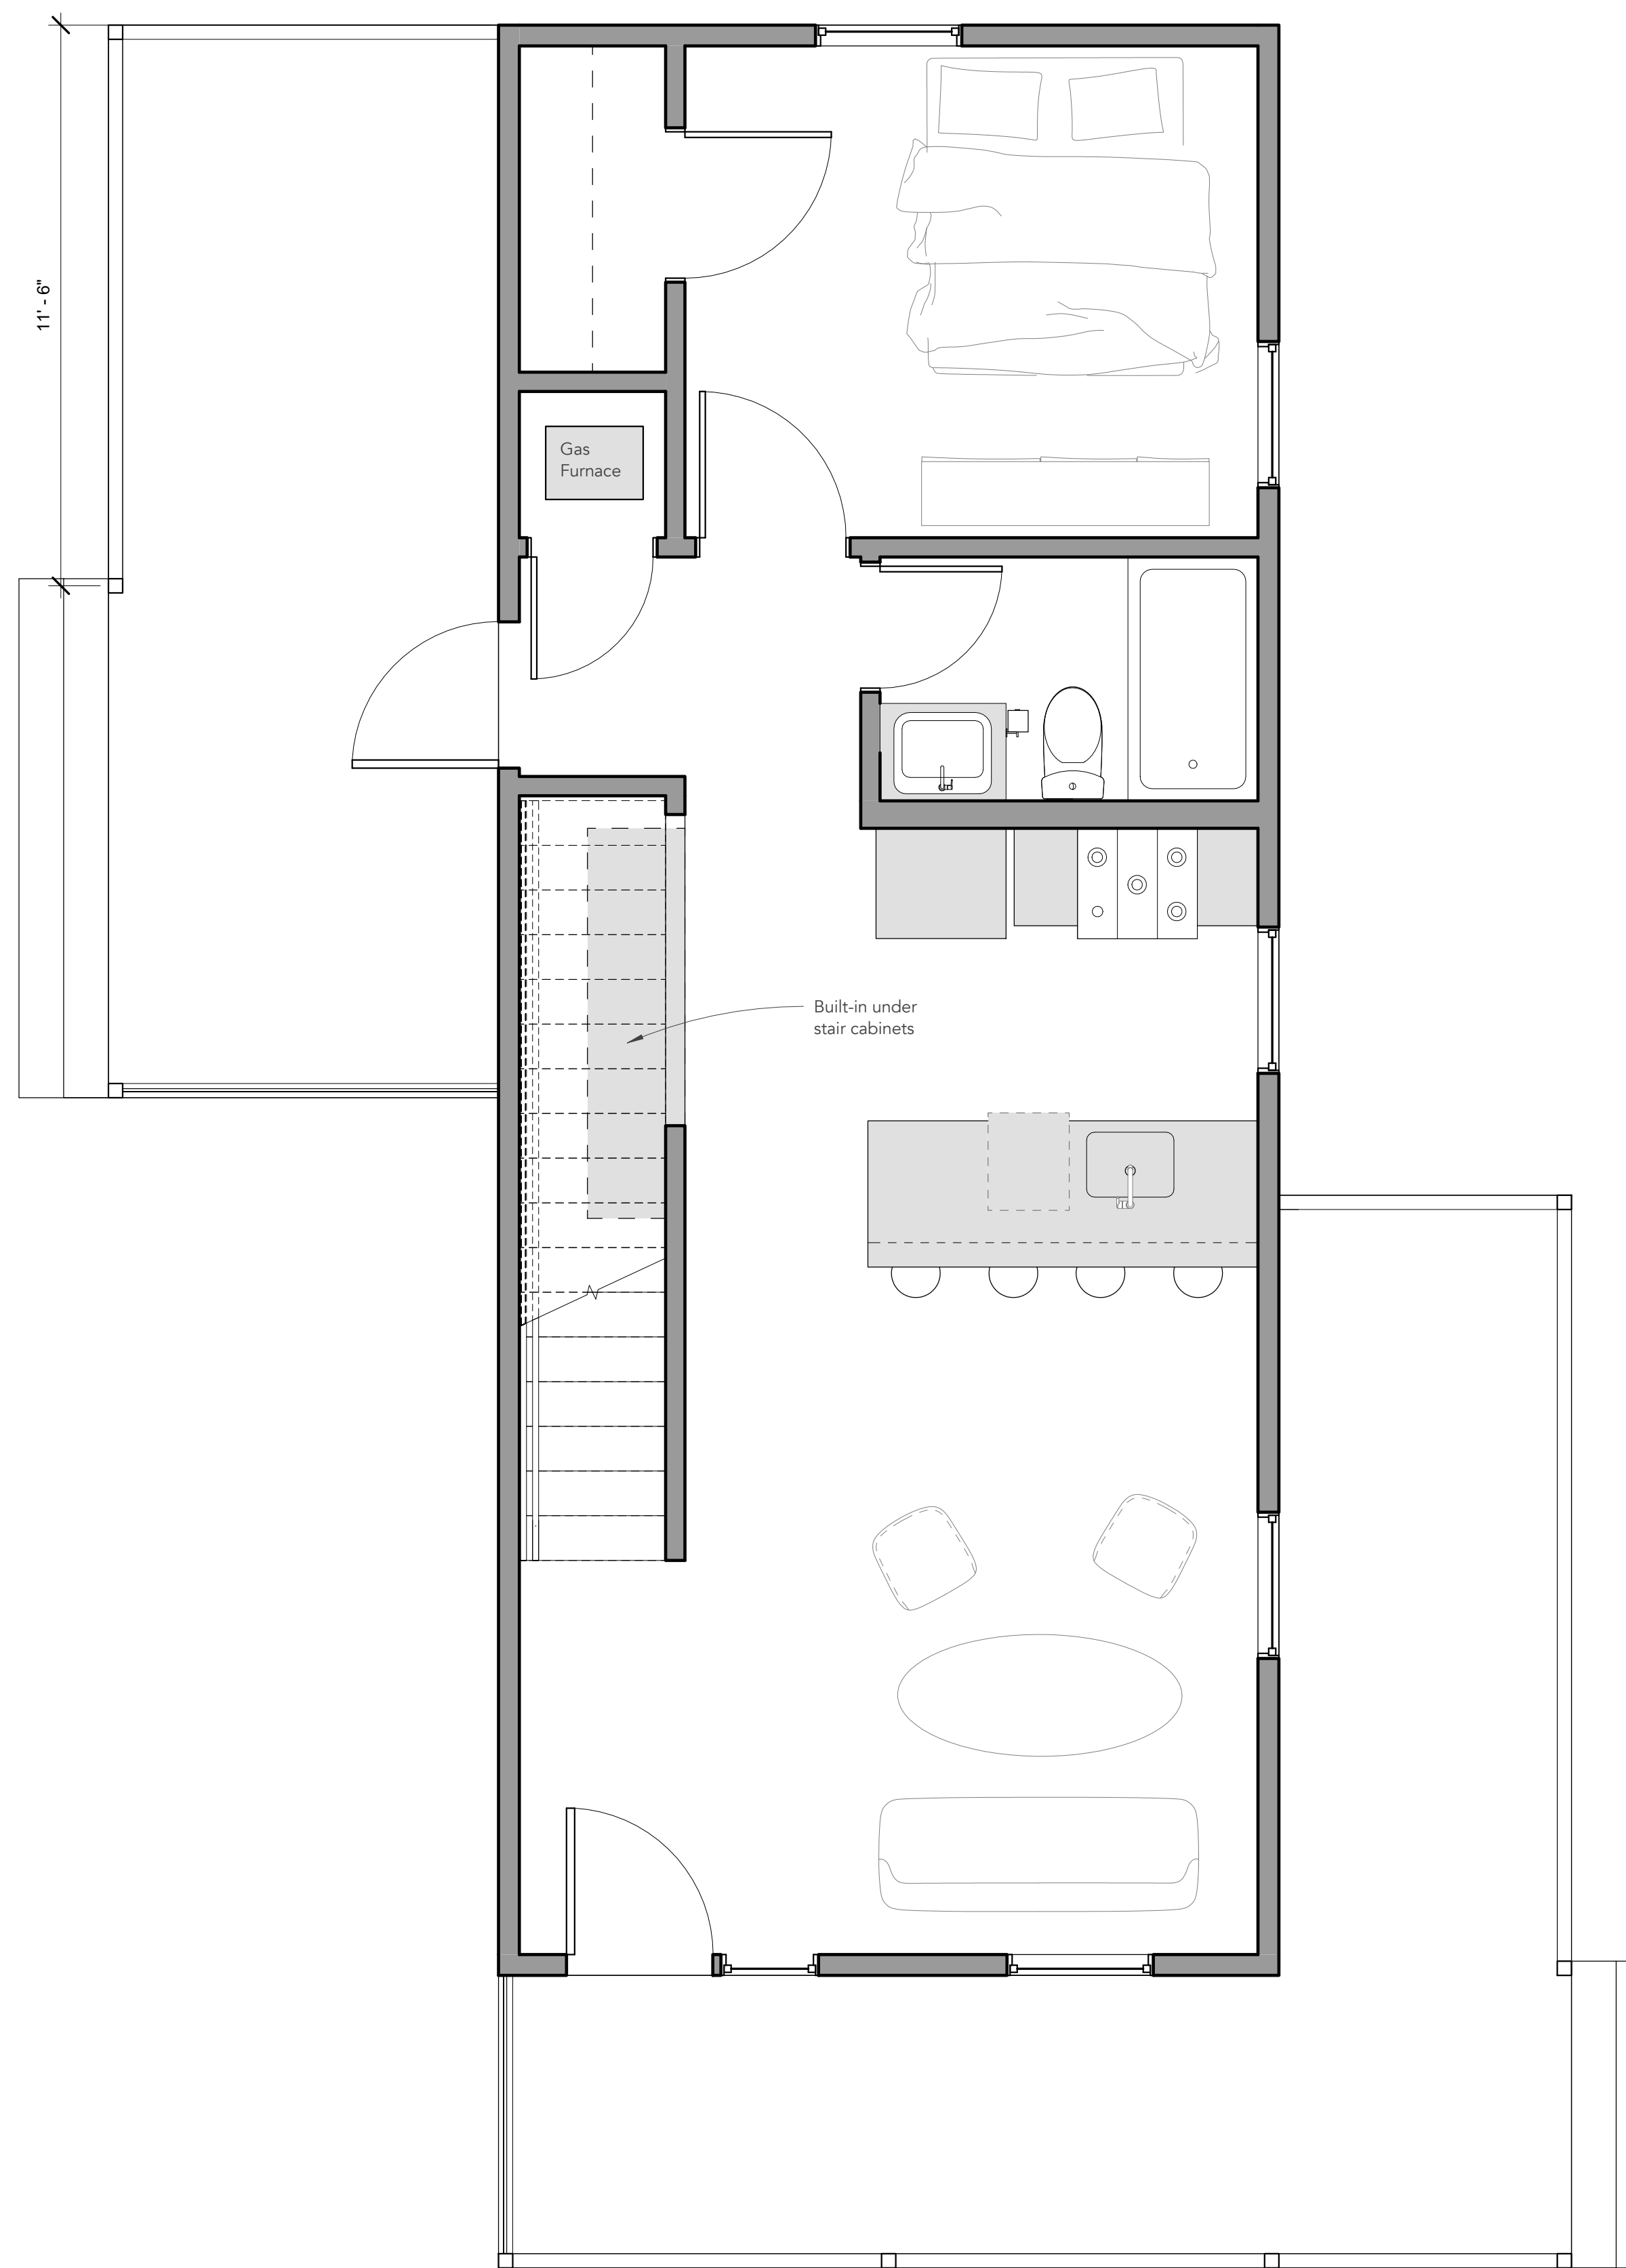

1 First Floor Plan
3/8" = 1'-0"

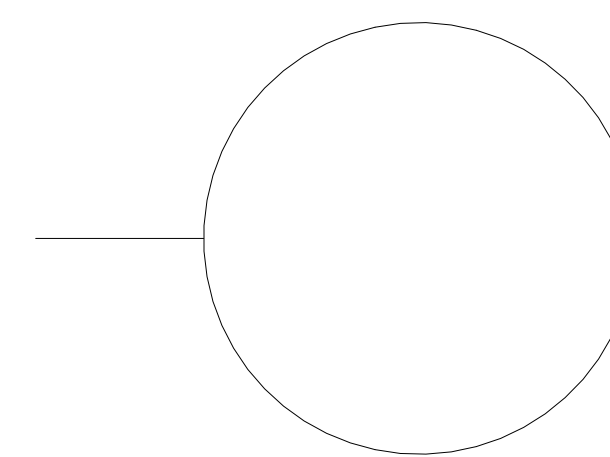




PROJECT NAME

Project Number: PROJECT #
Project Address: PROJECT ADDRESS
OKLAHOMA CITY, OK 70000

No.	Description	Date

A240

House Type 4 Plans

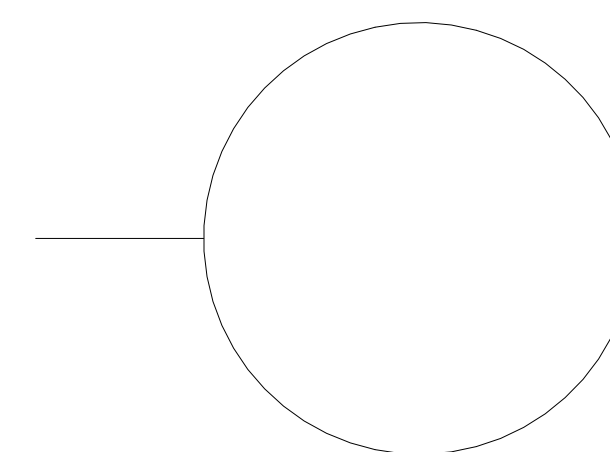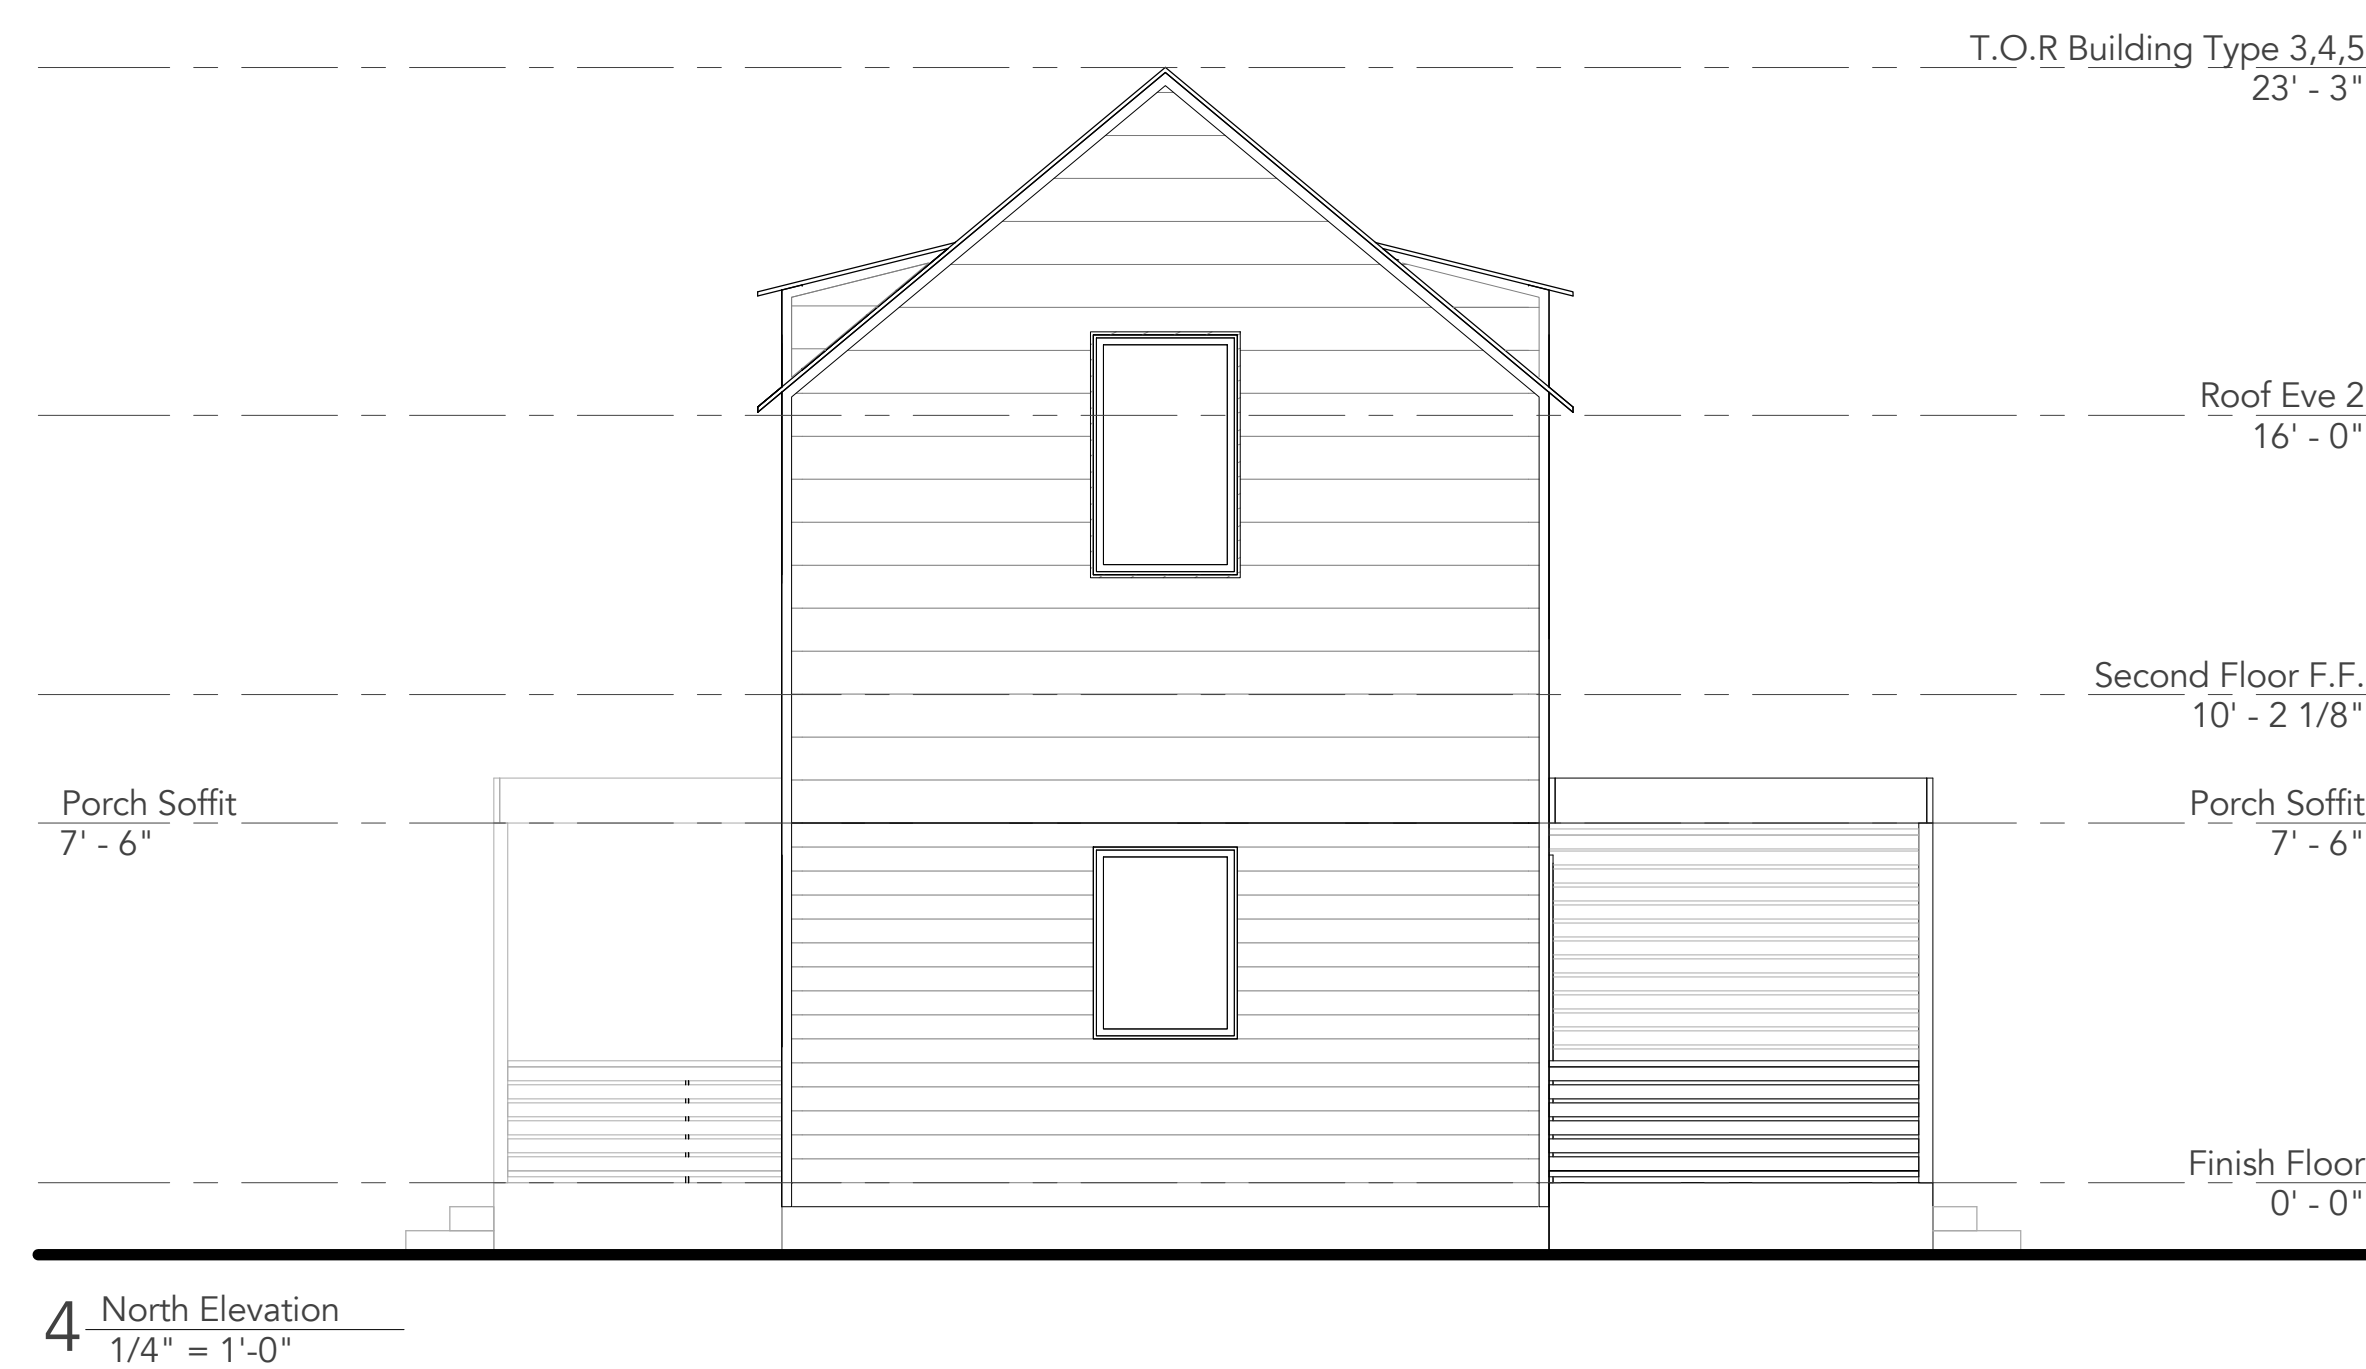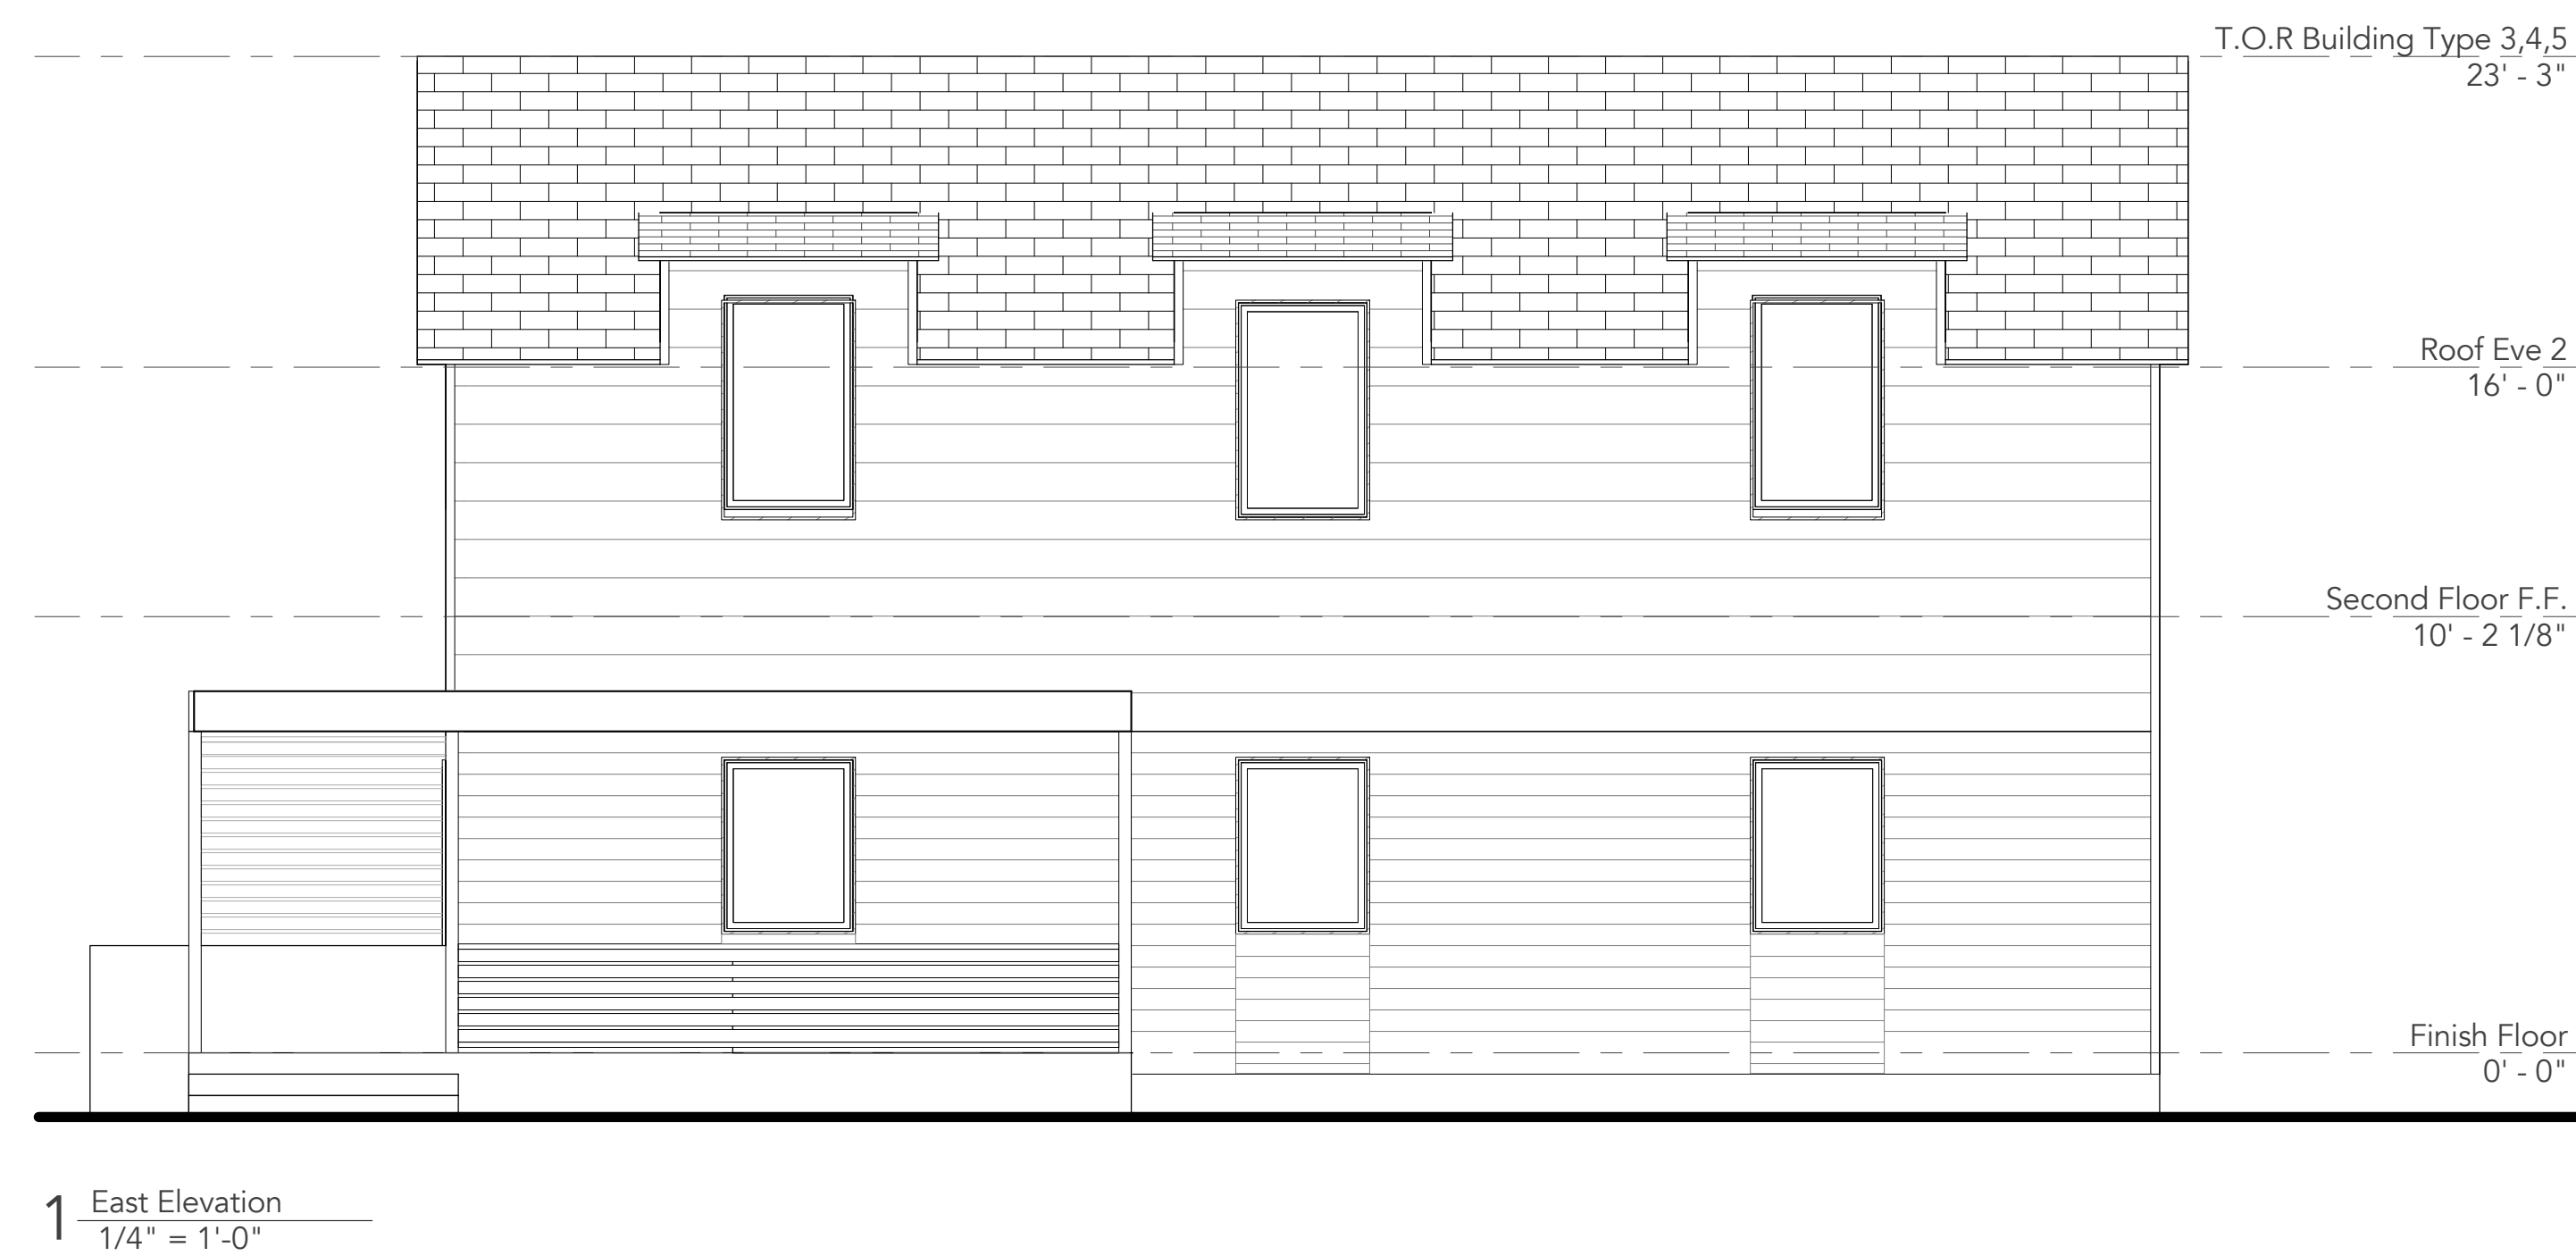

PROJECT NAME

Project Number: PROJECT #
Project Address: PROJECT ADDRESS
OKLAHOMA CITY, OK 70000

No.	Description	Date
-----	-------------	------

Copyright 2015 © COMMON WORKS ARCHITECTS, PLLC

A440

House Type 4 Elevations